
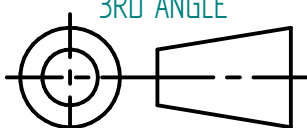
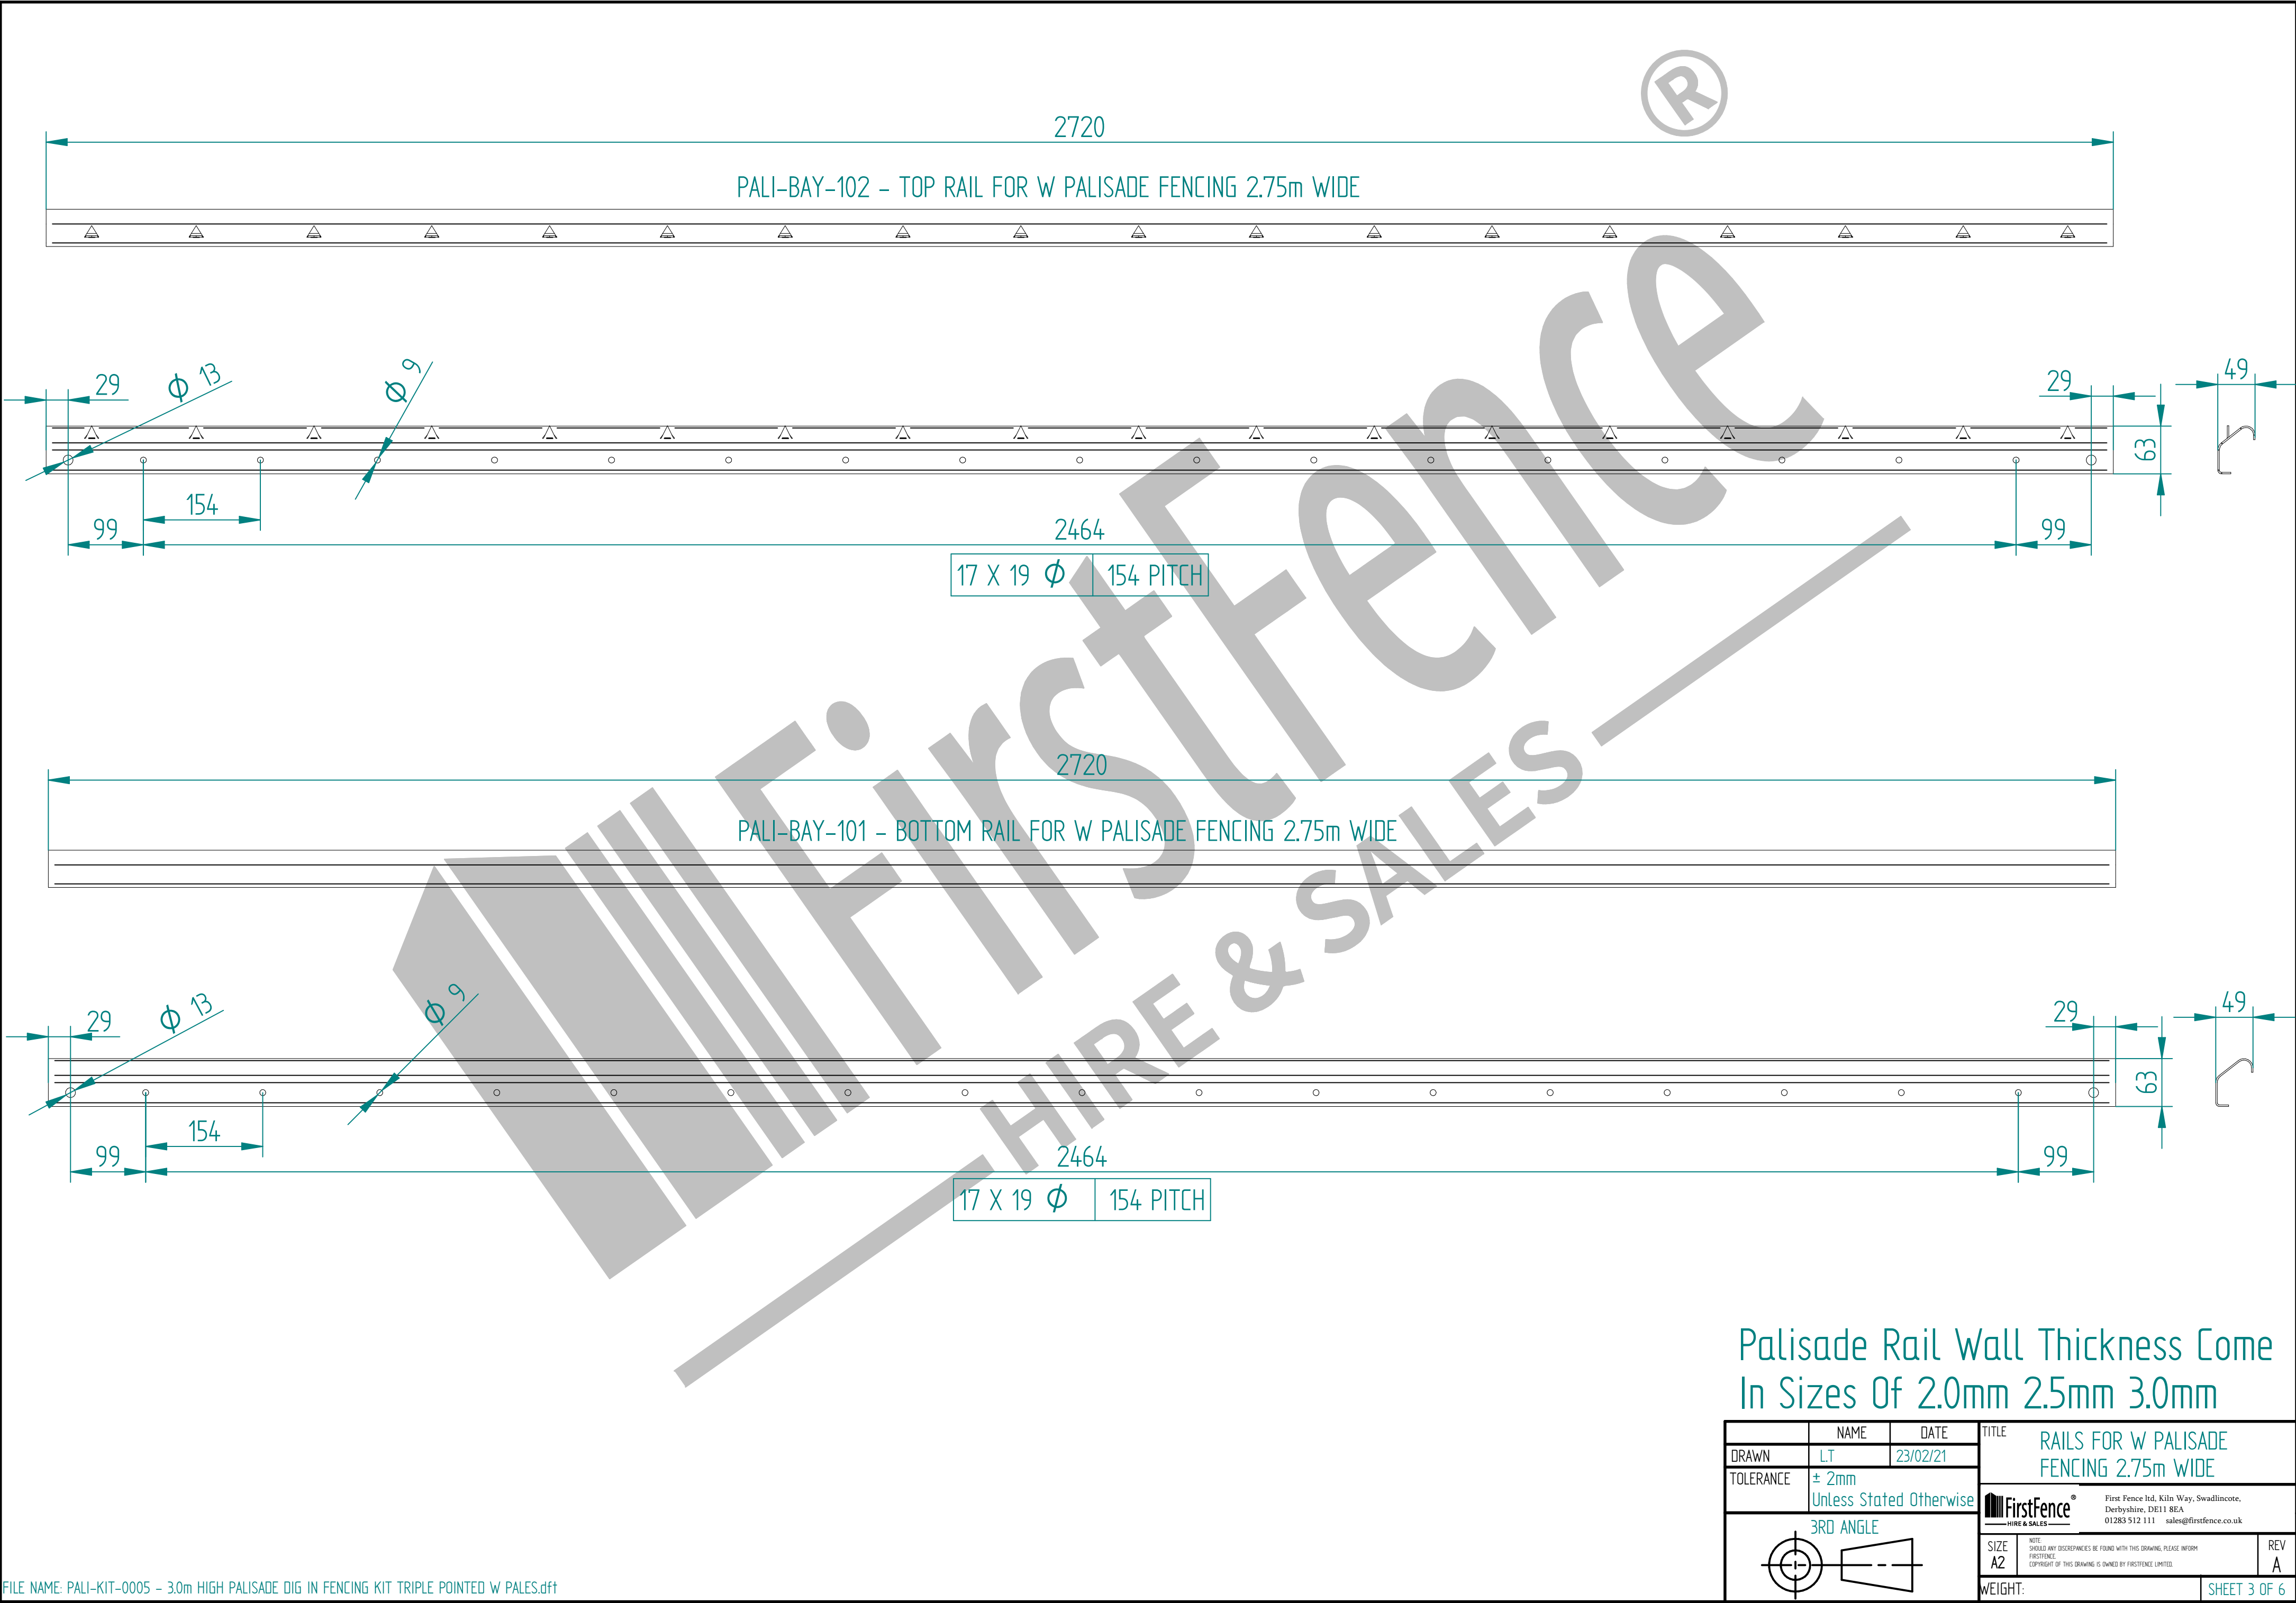


Palisade Pale Wall Thickness Come In Sizes Of 2.0mm 2.5mm 3.0mm

		NAME	DATE	TITLE	
DRAWN	LT		23/02/21	3.0m W PALISADE PALES ACTUAL HEIGHT 2950mm	
TOLERANCE	± 2mm Unless Stated Otherwise			 First Fence [®] First Fence Ltd, Kiln Way, Swadlincote, Derbyshire, DE11 8EA 01283 512 111 sales@firstfence.co.uk	
		NOTE: SHOULD ANY DISCREPANCIES BE FOUND WITH THIS DRAWING, PLEASE INFORM FIRST FENCE COPYRIGHT OF THIS DRAWING IS OWNED BY FIRST FENCE LIMITED.			REV A
					WEIGHT:








Palisade Post Wall Thickness Come
In Sizes Of 2.0mm 2.5mm 3.0mm

	NAME	DATE	TITLE	
DRAWN	LT	23/02/21	PALI-BAY-0005 - 3.0m HIGH	
TOLERANCE	± 2mm	Unless Stated Otherwise	DIG IN PALISADE POST - AL 3725mm	
3RD ANGLE			First Fence® First Fence Ltd, Kiln Way, Swadlincote, Derbyshire, DE11 8EA 01283 512 111 sales@firstfence.co.uk	
SIZE A2			NOTE: SHOULD ANY DISCREPANCIES BE FOUND WITH THIS DRAWING, PLEASE INFORM FIRST FENCE. COPYRIGHT OF THIS DRAWING IS OWNED BY FIRST FENCE LIMITED.	
WEIGHT:			REV A	
			SHEET 4 OF 6	

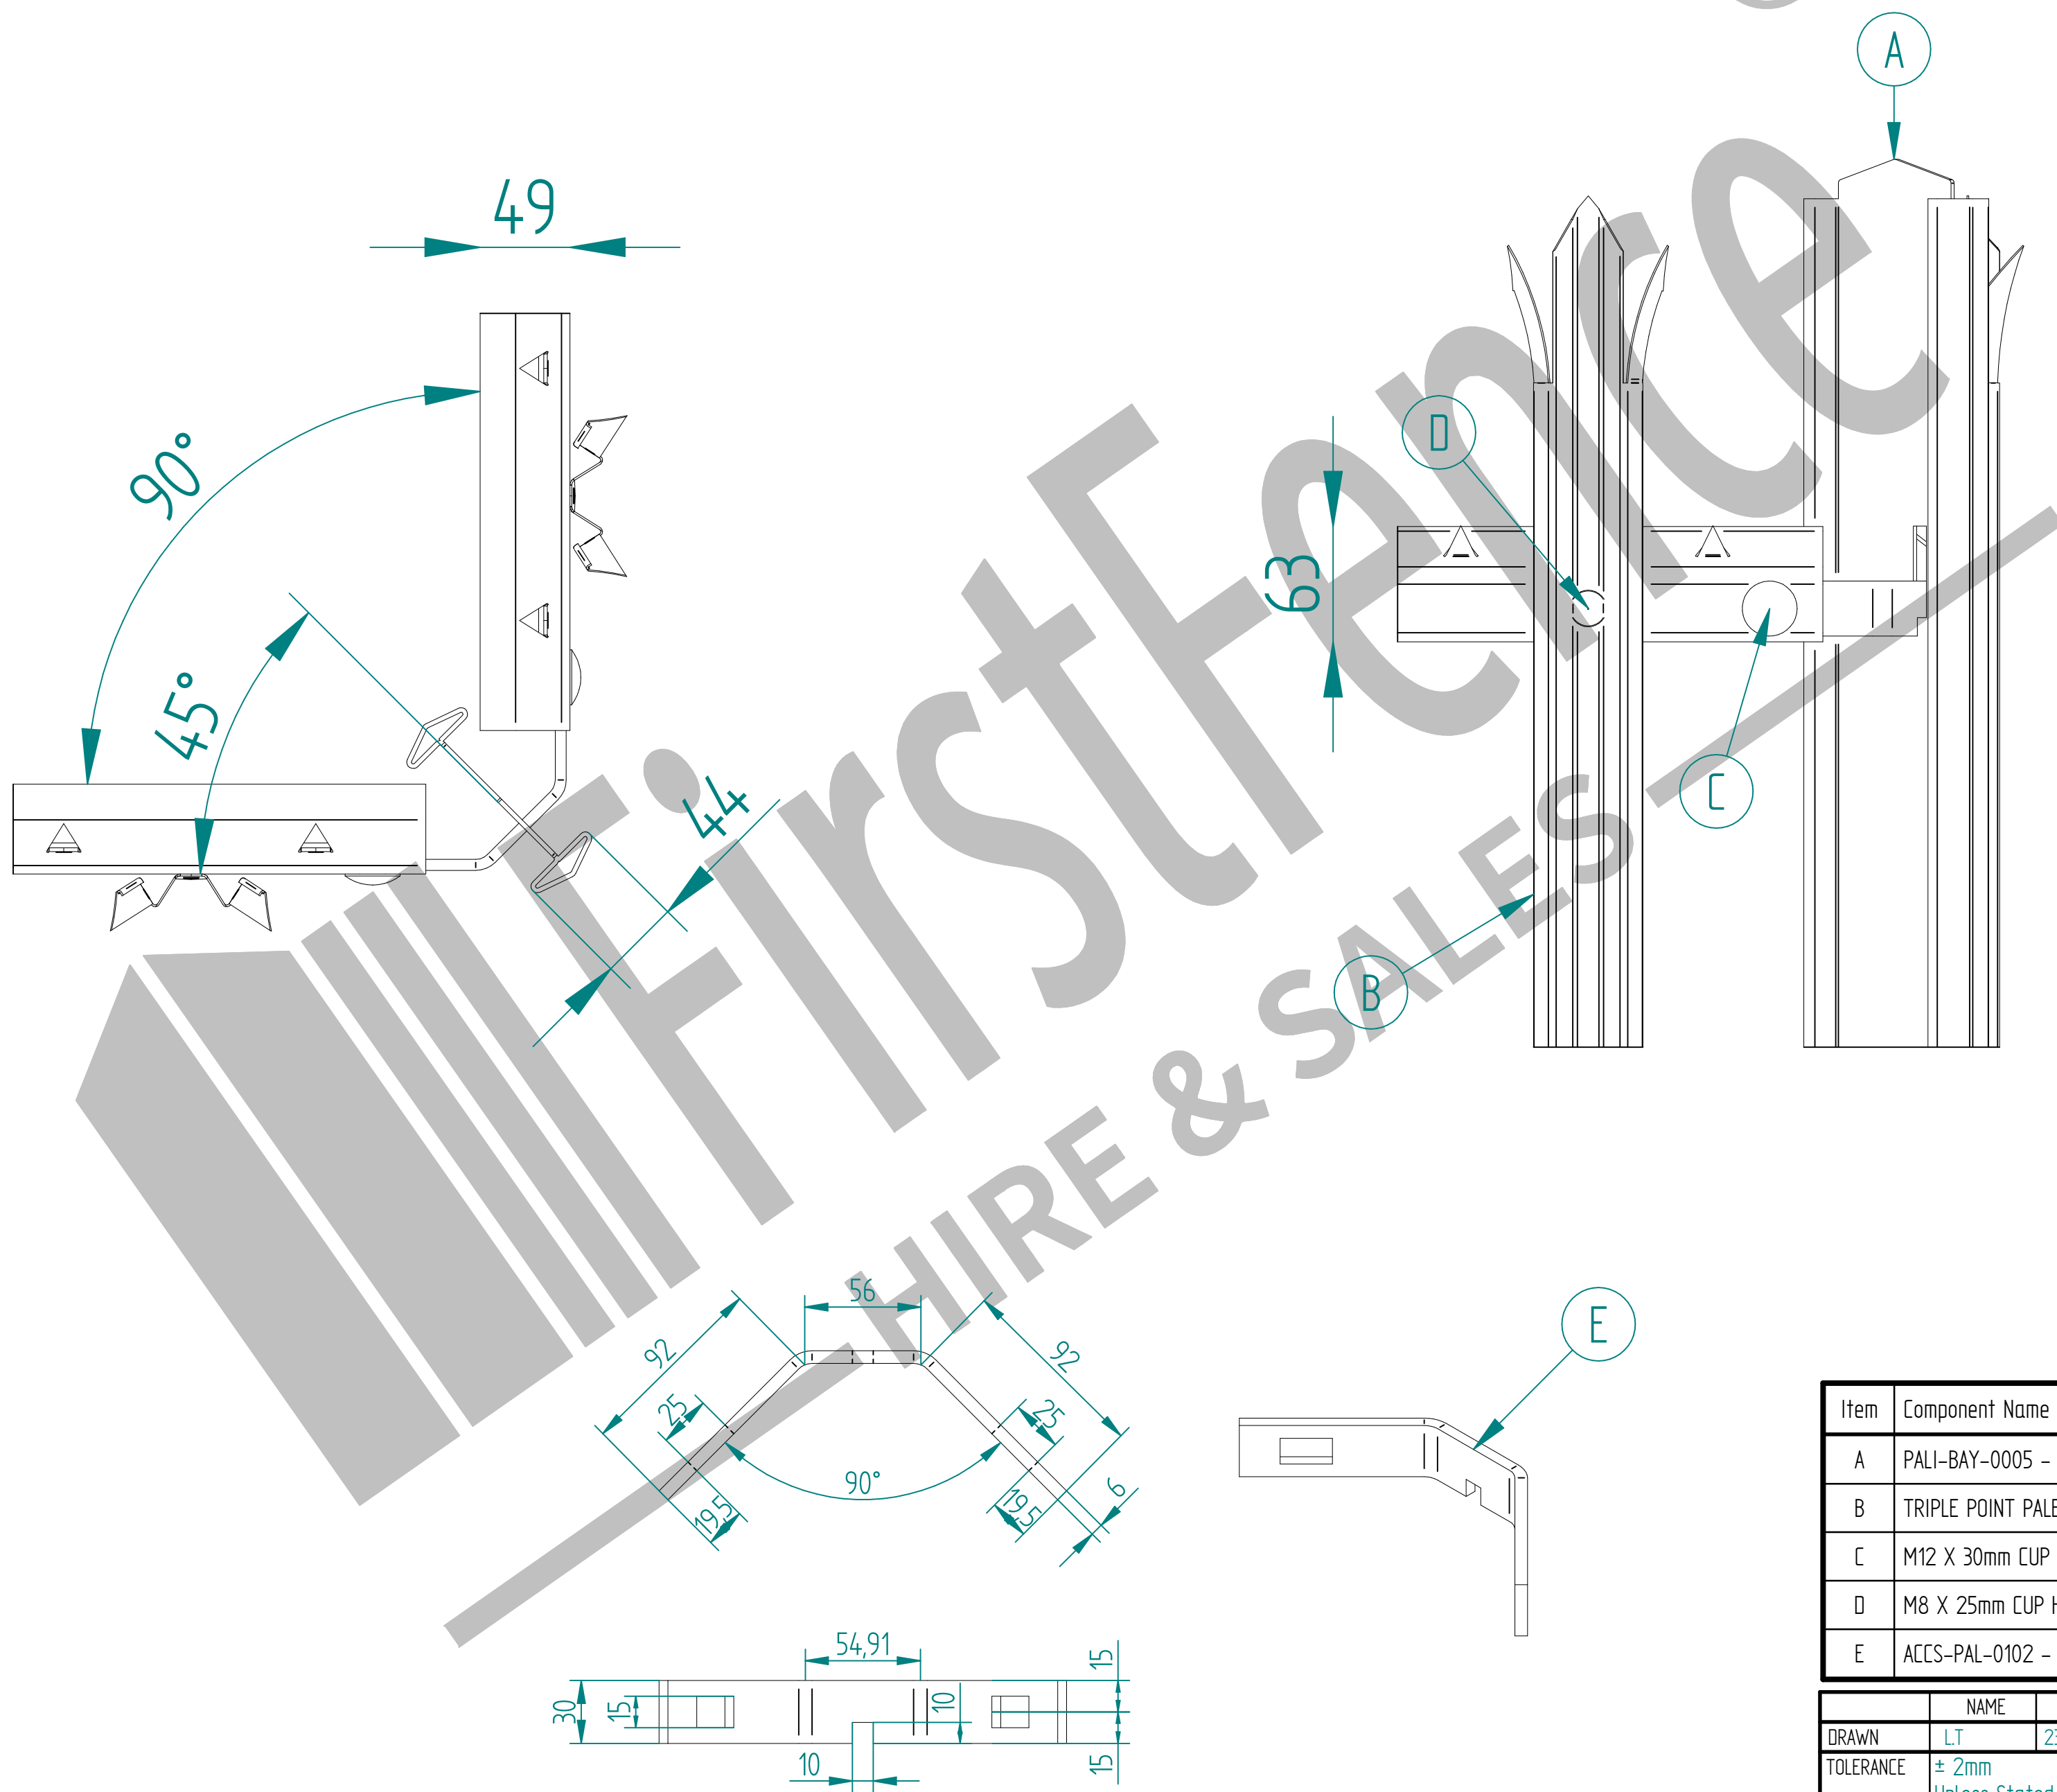
PALISADE FENCING 90° CORNER POST DETAIL



Item	Component Name
A	PALI-BAY-0005 - 3.0m HIGH DIG IN PALISADE POST - AL 3725mm
B	TRIPLE POINT PALE / ROUND & NOTCHED PALE / SINGLE POINT. ON REQUEST
C	M12 X 30mm CUP HEAD BOLT + M12 SHEAR NUT
D	M8 X 25mm CUP HEAD BOLT + M8 SHEAR NUT
E	ACCES-PAL-0102 - CORNER FISHPLATE FOR PALISADE FENCING

		NAME	DATE	TITLE			
DRAWN	LT		23/02/21	PALISADE FENCING 90° CORNER POST DETAIL			
TOLERANCE	± 2mm Unless Stated Otherwise			<div> FirstFence® First Fence Ltd, Kiln Way, Swadlincote, Derbyshire, DE11 8EA 01283 512 111 sales@firstfence.co.uk</div> <div>WIRE & SALES</div>			
<div></div> <div>3RD ANGLE</div>			SIZE A2			REV A	
			NOTE: SHOULD ANY DISCREPANCIES BE FOUND WITH THIS DRAWING, PLEASE INFORM FIRSTFENCE. COPYRIGHT OF THIS DRAWING IS OWNED BY FIRSTFENCE LIMITED.			WEIGHT:	

PALISADE FENCING END POST DETAIL

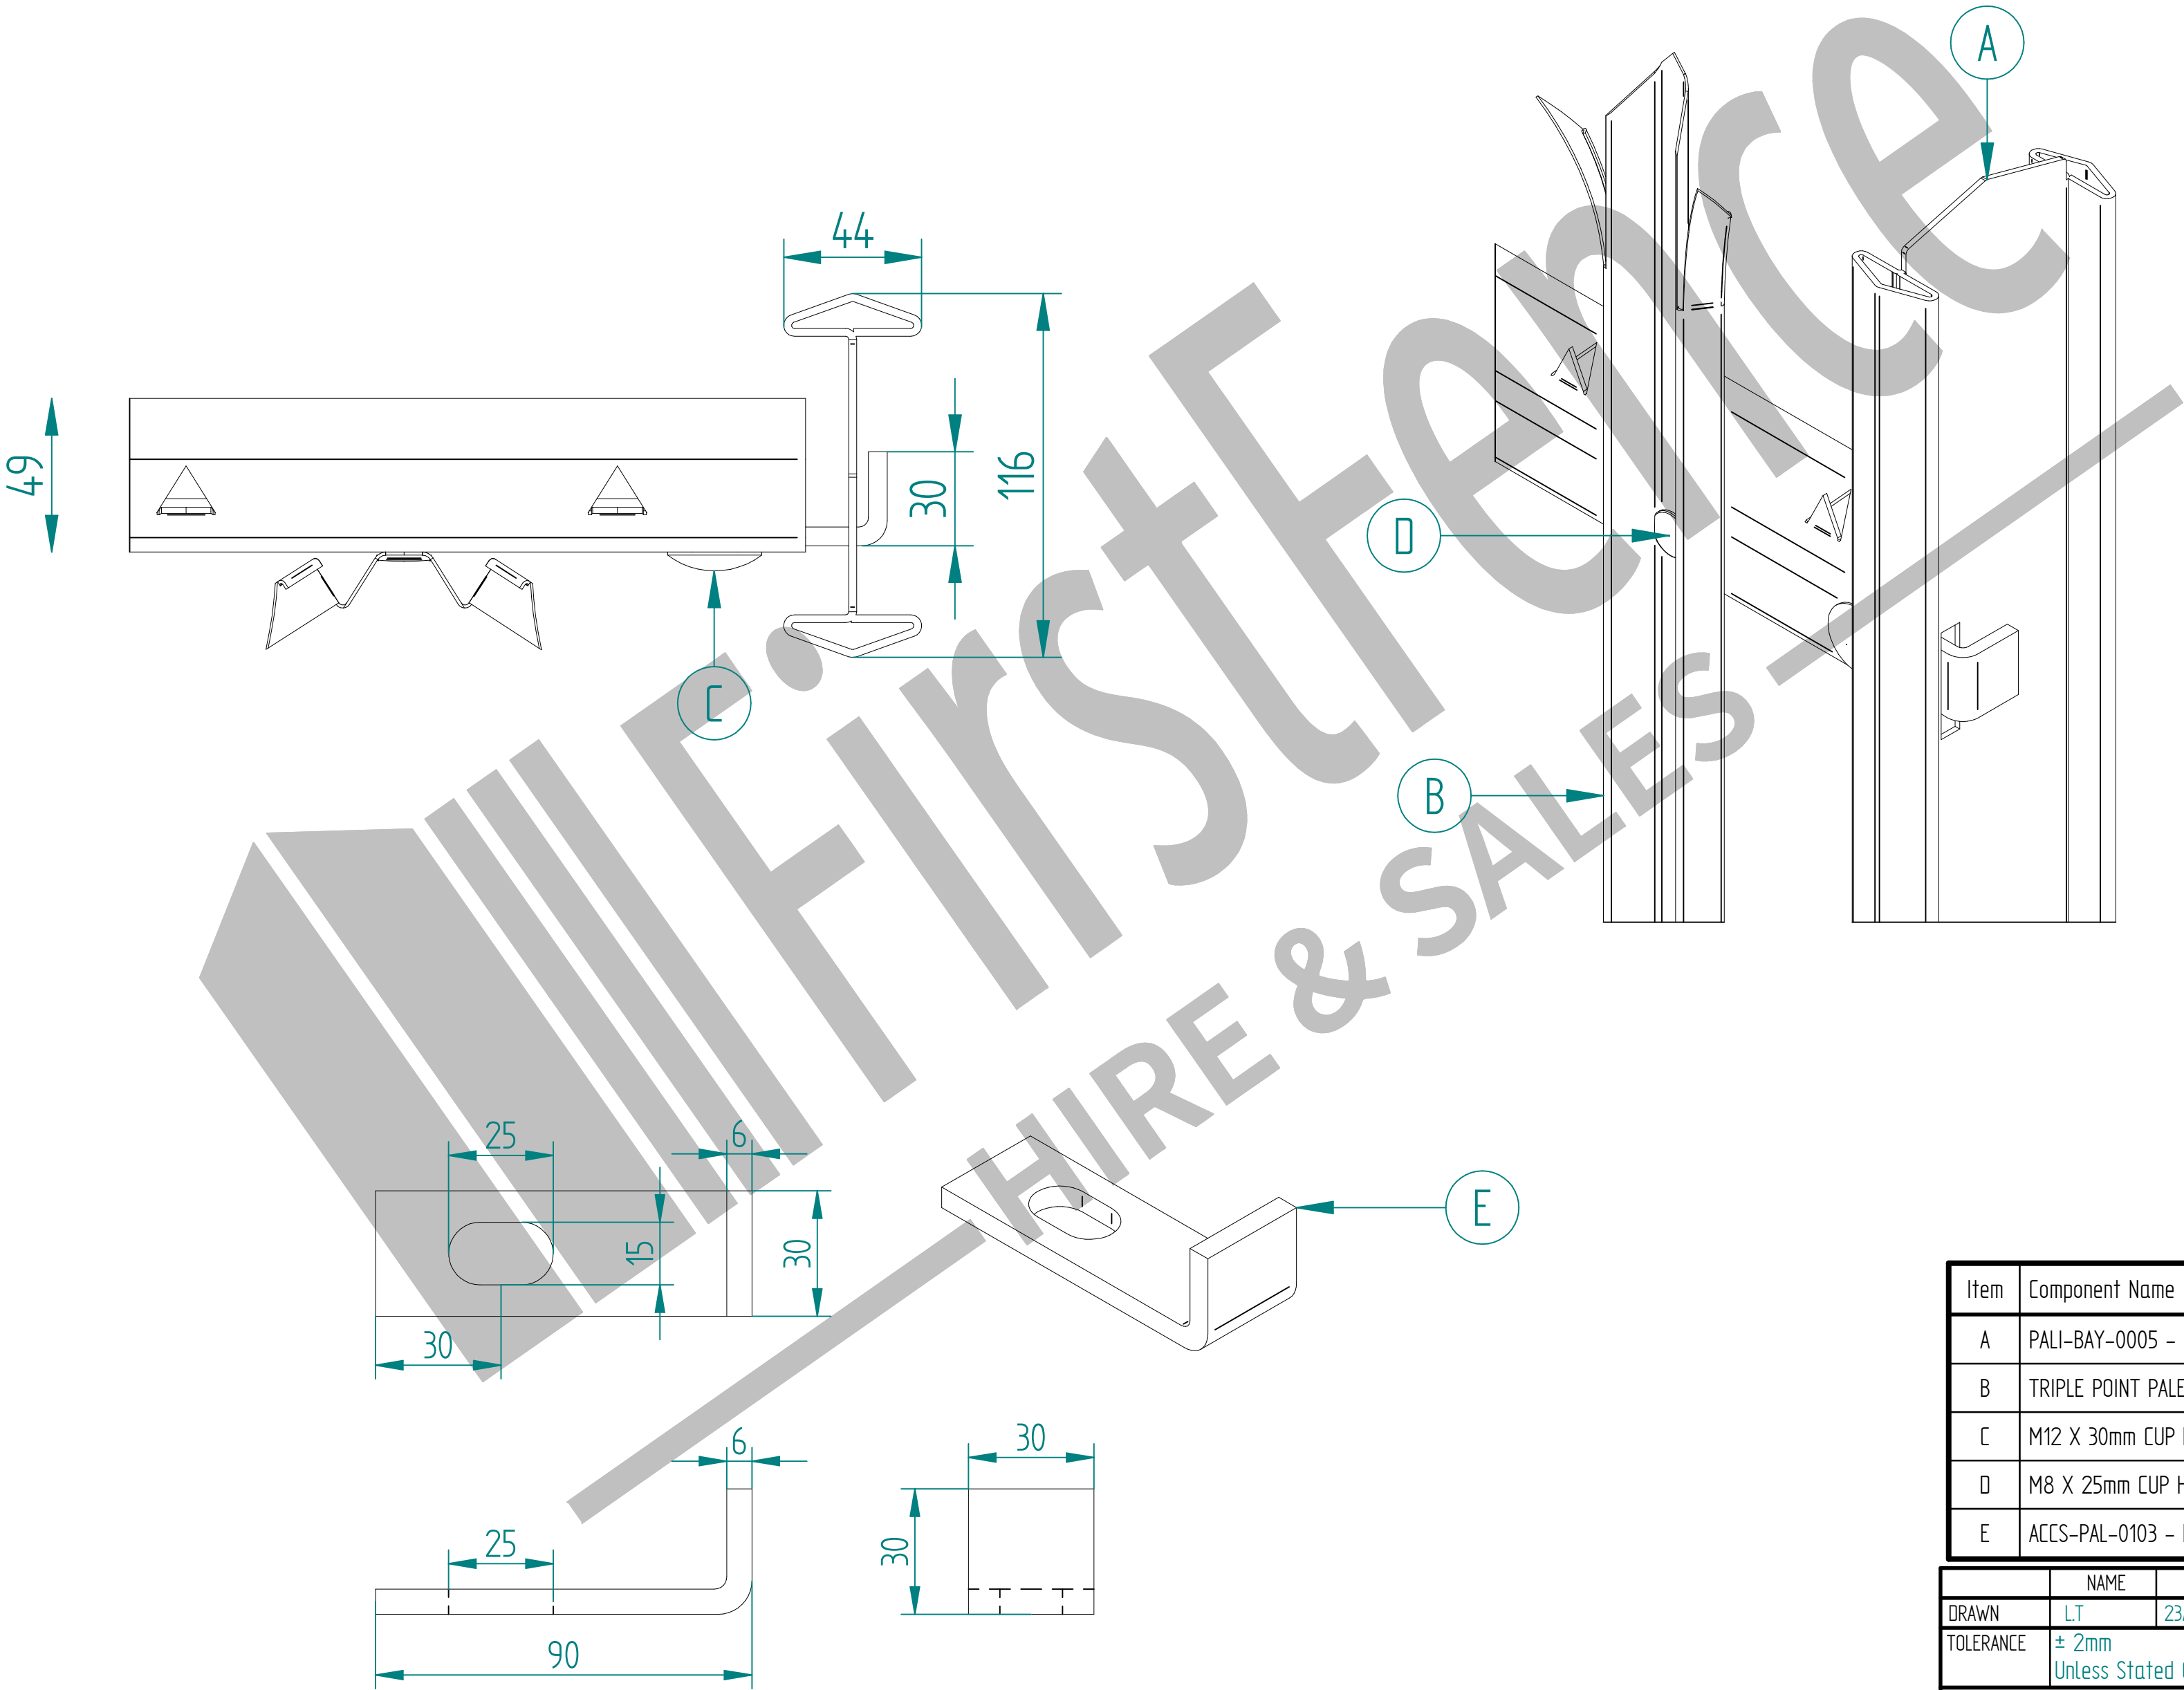

Item	Component Name
A	PALI-BAY-0005 - 3.0m HIGH DIG IN PALISADE POST - AL 3725mm
B	TRIPLE POINT PALE / ROUND & NOTCHED PALE / SINGLE POINT. ON REQUEST
C	M12 X 30mm CUP HEAD BOLT + M12 SHEAR NUT
D	M8 X 25mm CUP HEAD BOLT + M8 SHEAR NUT
E	ACCS-PAL-0103 - END FISHPLATE FOR PALISADE FENCING

NAME	DATE	TITLE
LT	23/02/21	PALISADE FENCING END POST DETAIL
TOLERANCE	± 2mm Unless Stated Otherwise	FirstFence® First Fence Ltd, Kiln Way, Swadlincote, Derbyshire, DE11 8EA 01283 512 111 sales@firstfence.co.uk
SIZE	A2	REV A
WEIGHT:	SHEET 6 OF 6	