


1.2m HIGH VERTICAL BAR DIG IN FENCING KIT

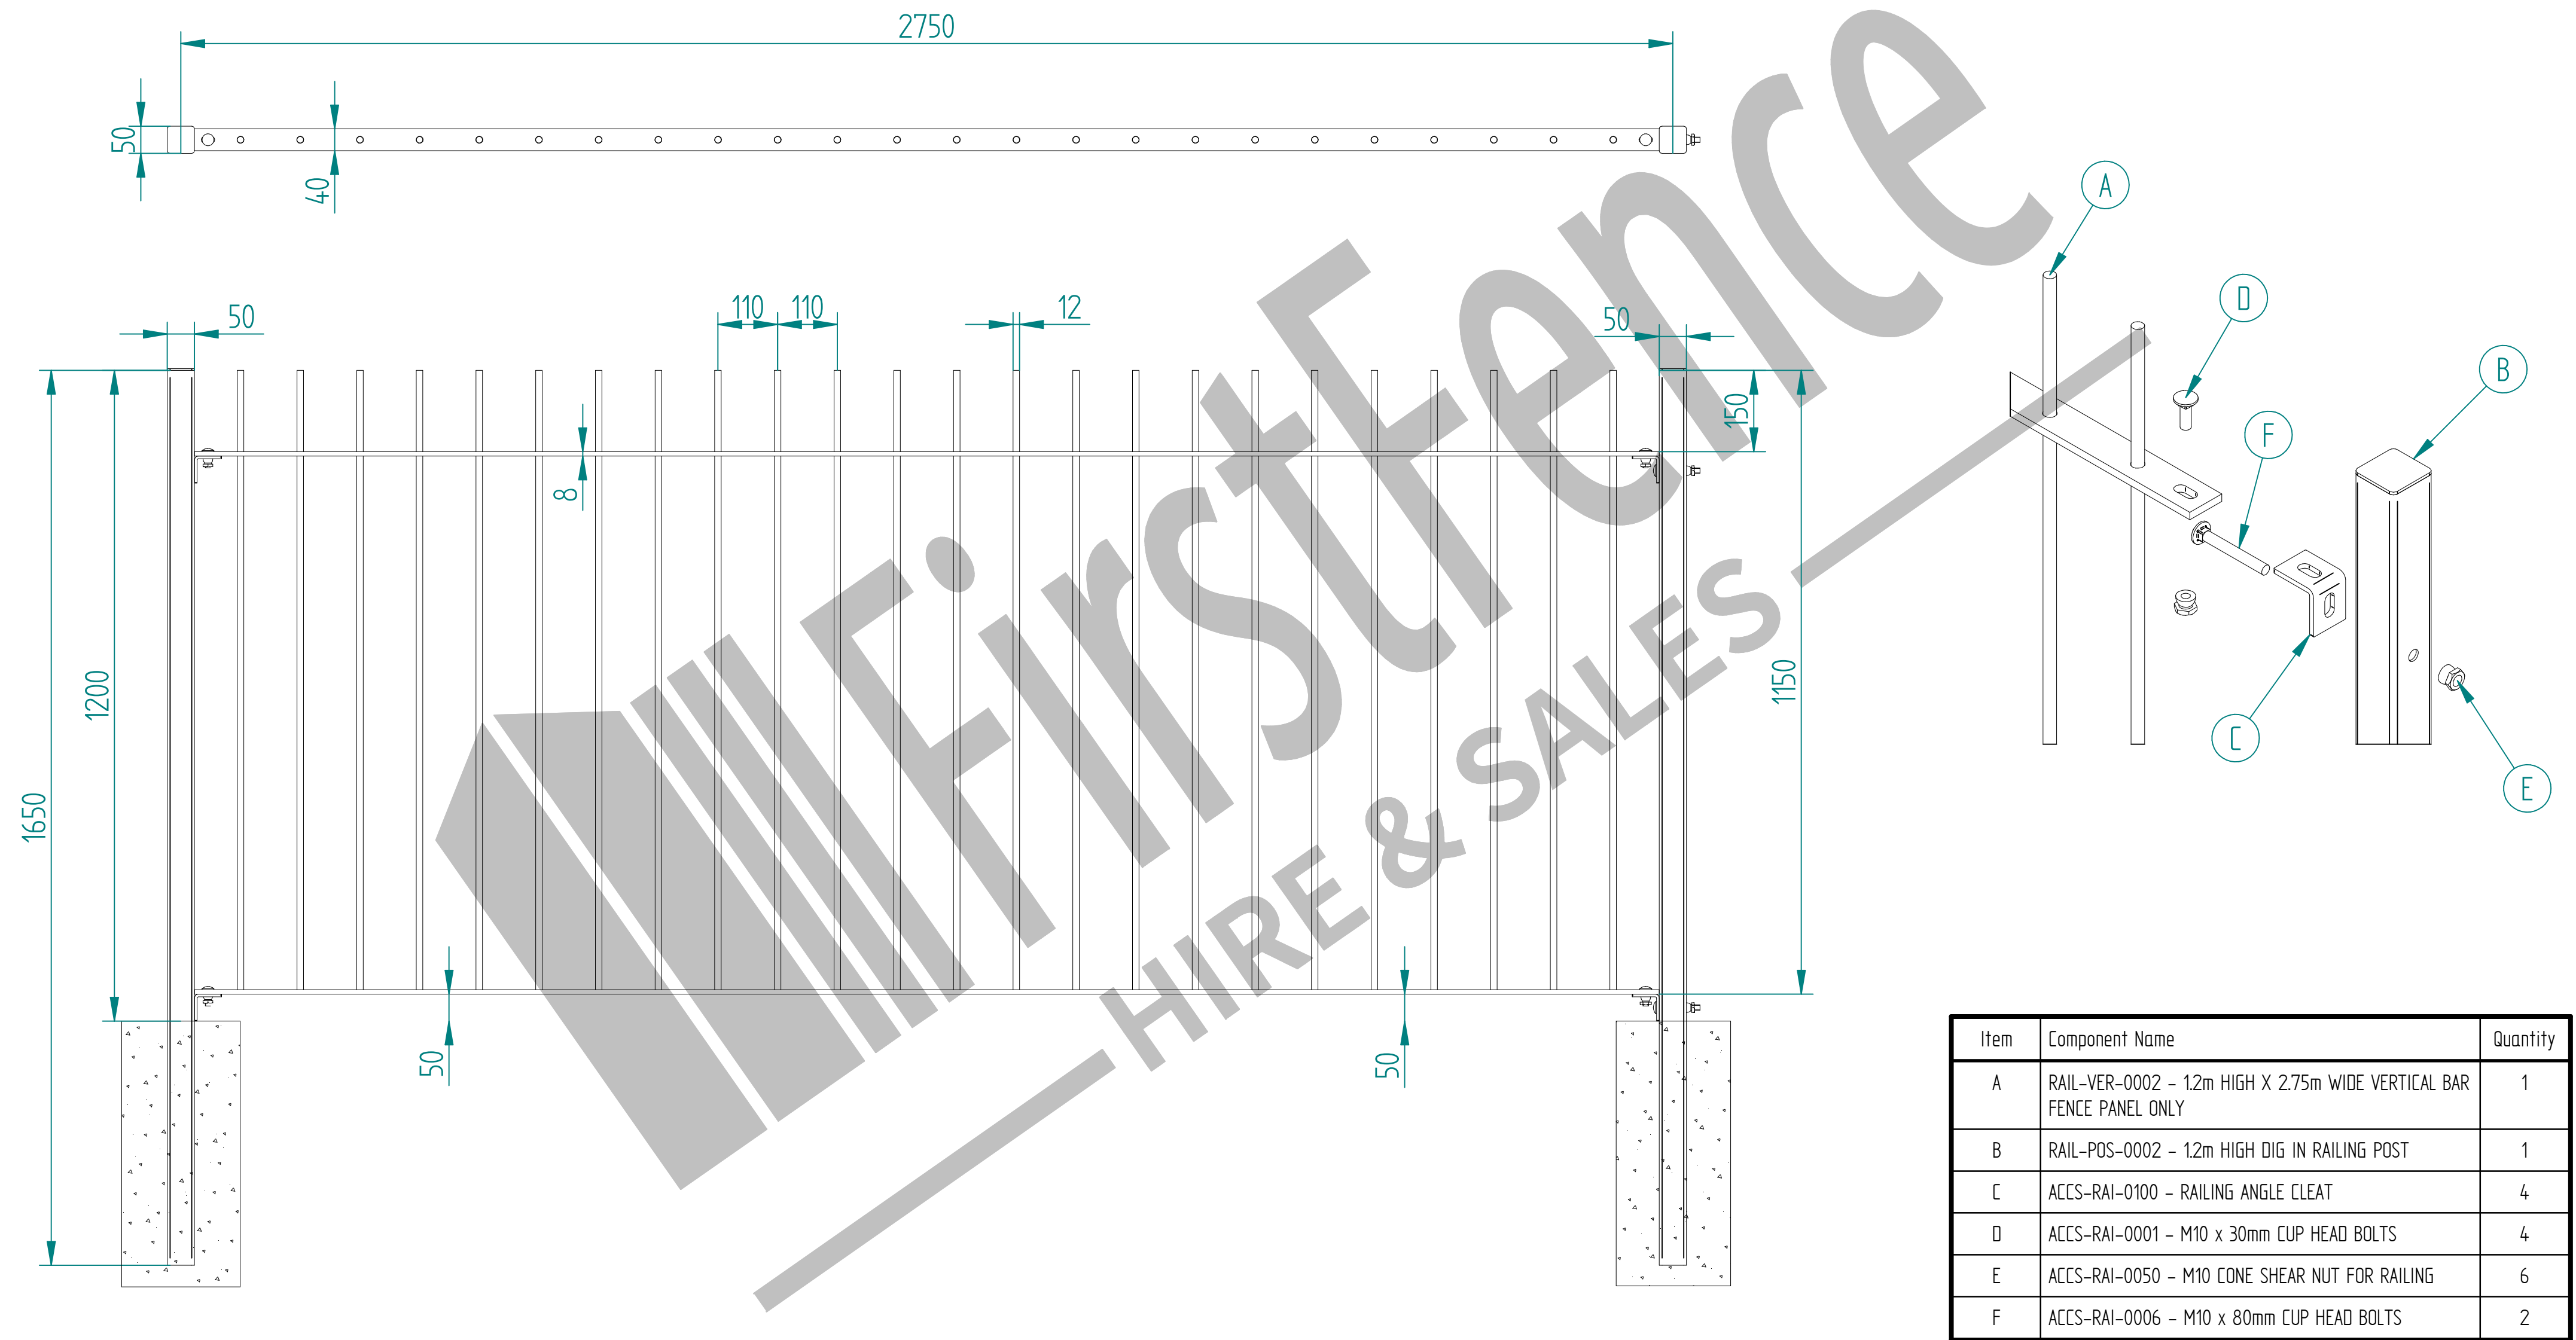

Item	Component Name	Quantity
A	RAIL-VER-0002 - 1.2m HIGH X 2.75m WIDE VERTICAL BAR FENCE PANEL ONLY	1
B	RAIL-POS-0002 - 1.2m HIGH DIG IN RAILING POST	1
C	ACCS-RAI-0100 - RAILING ANGLE CLEAT	4
D	ACCS-RAI-0001 - M10 x 30mm CUP HEAD BOLTS	4
E	ACCS-RAI-0050 - M10 CONE SHEAR NUT FOR RAILING	6
F	ACCS-RAI-0006 - M10 x 80mm CUP HEAD BOLTS	2

NAME	DATE	TITLE
LT	08/02/22	RAIL-KIT-2002 - 1.2m HIGH VERTICAL BAR DIG IN FENCING KIT
TOLERANCE	± 2mm Unless Stated Otherwise	FirstFence® First Fence Ltd, Kiln Way, Swadlincote, Derbyshire, DE11 8EA 01283 512 111 sales@firstfence.co.uk
3RD ANGLE	NOTE: SHOULD ANY DISCREPANCIES BE FOUND WITH THIS DRAWING, PLEASE INFORM FIRSTFENCE. COPYRIGHT OF THIS DRAWING IS OWNED BY FIRSTFENCE LIMITED.	REV A
SIZE A2	WEIGHT: N/A	SHEET 1 OF 1