


0.9m HIGH BALL TOP DIG IN FENCING KIT

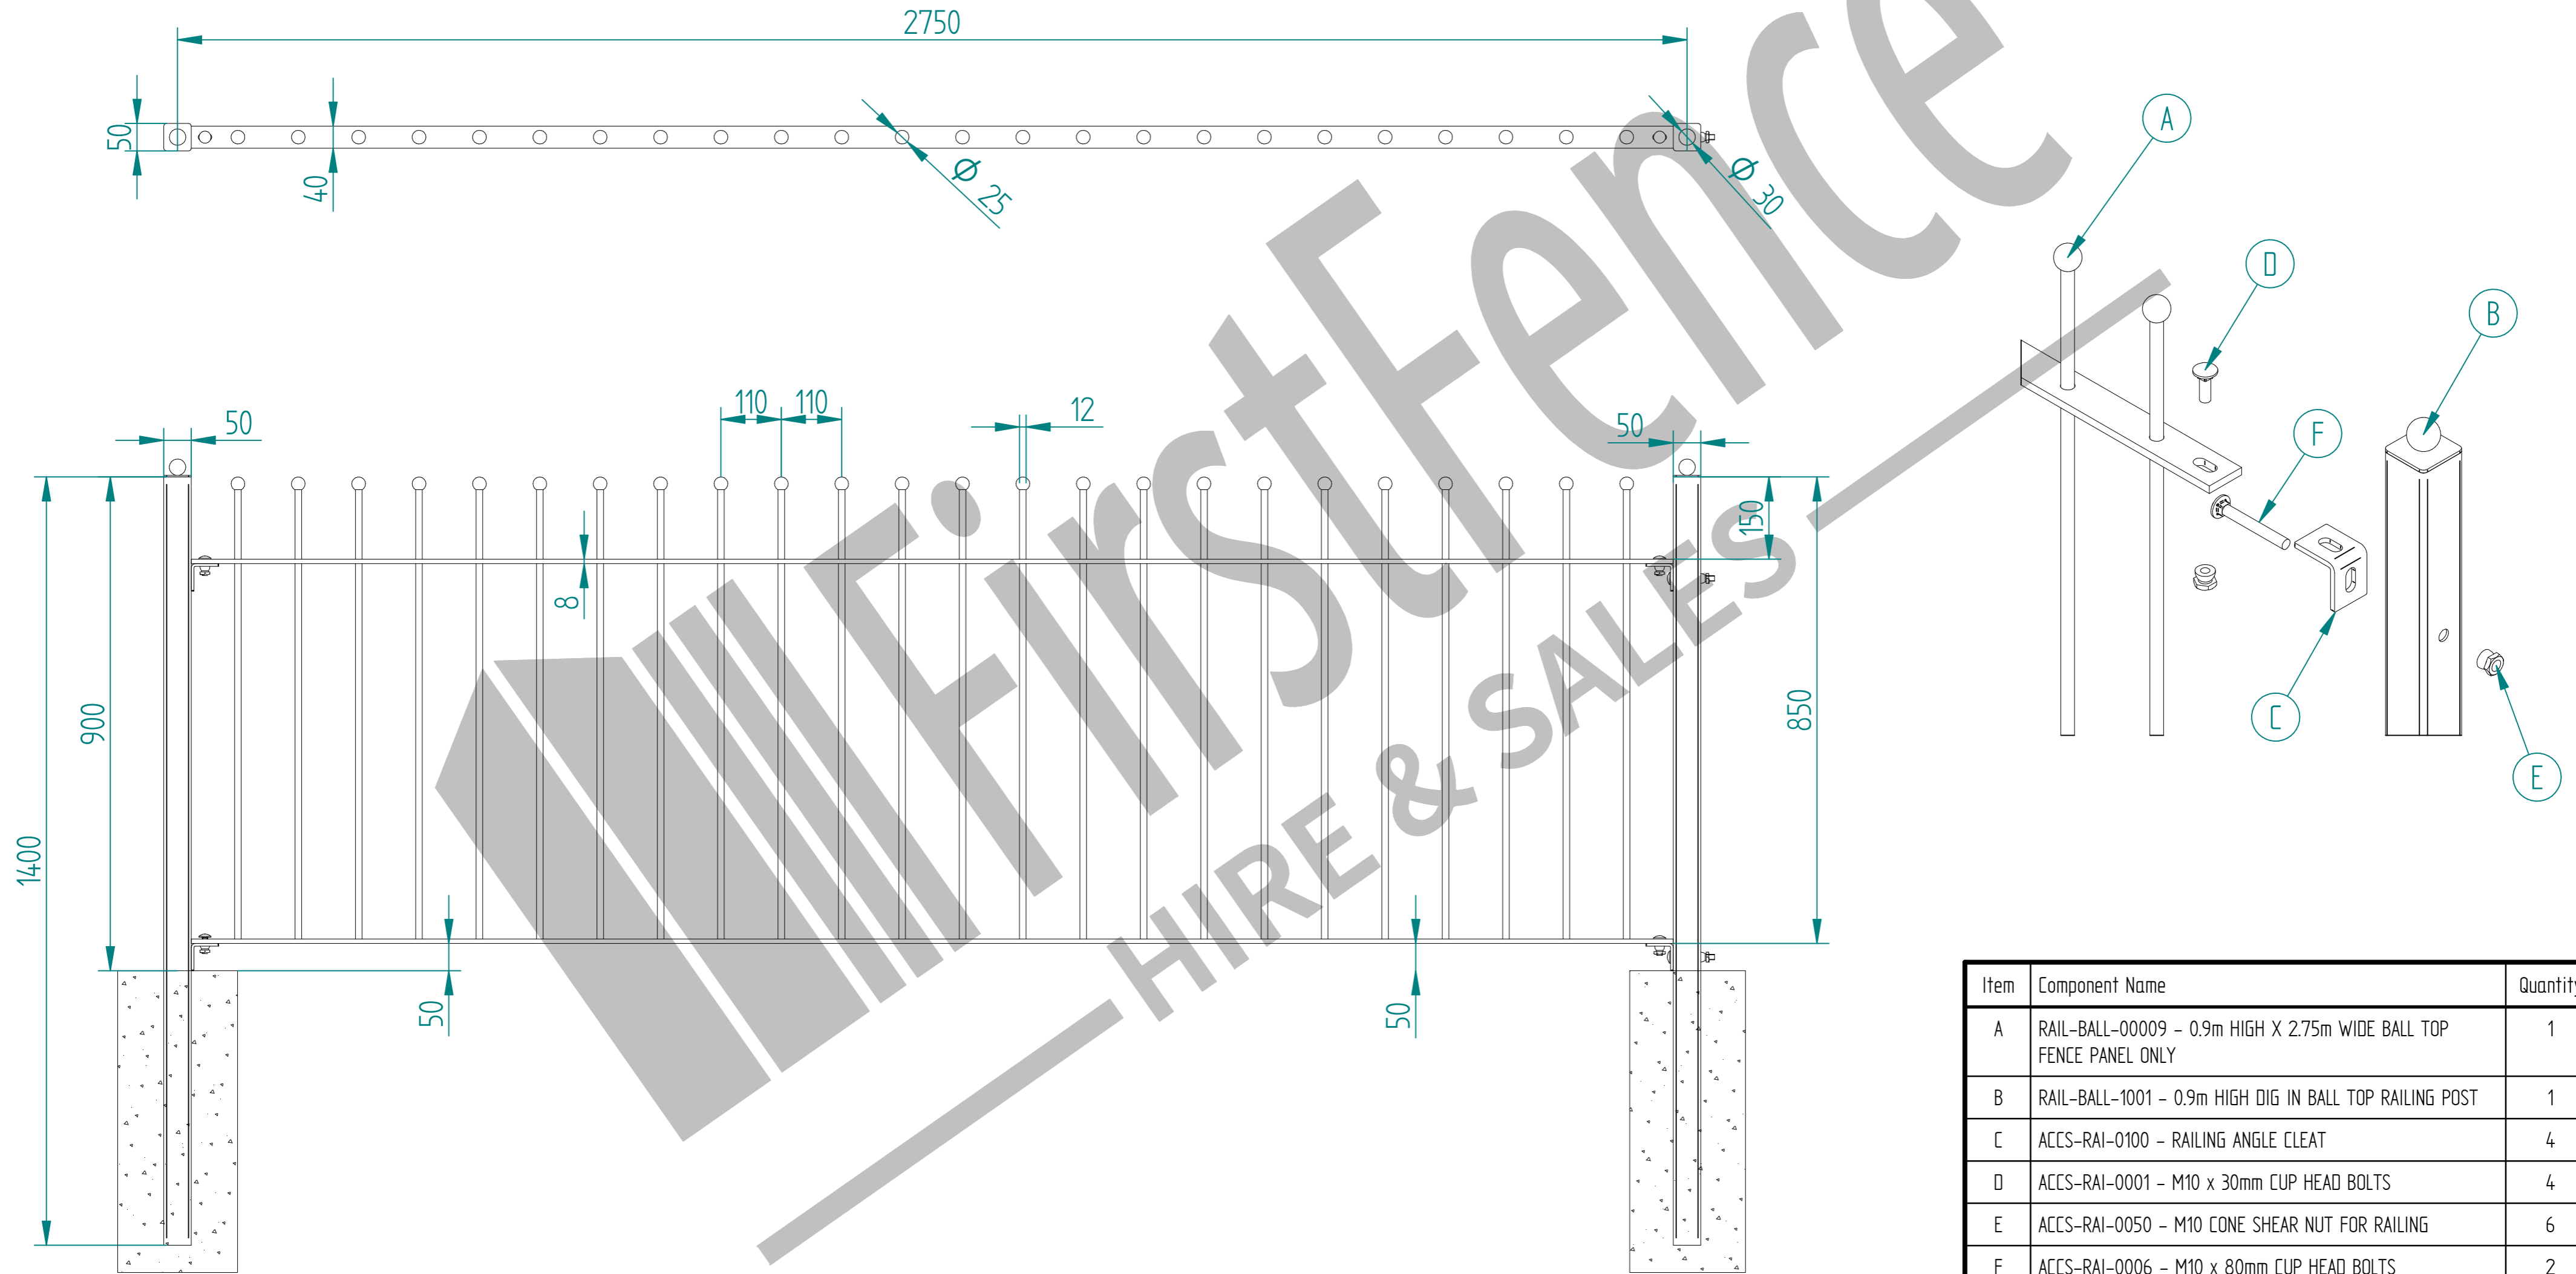

Item	Component Name	Quantity
A	RAIL-BALL-00009 - 0.9m HIGH X 2.75m WIDE BALL TOP FENCE PANEL ONLY	1
B	RAIL-BALL-1001 - 0.9m HIGH DIG IN BALL TOP RAILING POST	1
C	ACCES-RAI-0100 - RAILING ANGLE CLEAT	4
D	ACCES-RAI-0001 - M10 x 30mm CUP HEAD BOLTS	4
E	ACCES-RAI-0050 - M10 CONE SHEAR NUT FOR RAILING	6
F	ACCES-RAI-0006 - M10 x 80mm CUP HEAD BOLTS	2

NAME	DATE	TITLE
LT	08/02/22	RAIL-KIT-1500 - 0.9m HIGH BALL TOP DIG IN FENCING KIT
TOLERANCE ± 2mm Unless Stated Otherwise		First Fence Ltd, Kiln Way, Swadlincote, Derbyshire, DE11 8EA 01283 512 111 sales@firstfence.co.uk
3RD ANGLE		
SIZE A2	NOTE: SHOULD ANY DISCREPANCIES BE FOUND WITH THIS DRAWING, PLEASE INFORM FIRSTFENCE. COPYRIGHT OF THIS DRAWING IS OWNED BY FIRSTFENCE LIMITED.	REV A
WEIGHT: N/A		SHEET 1 OF 1