

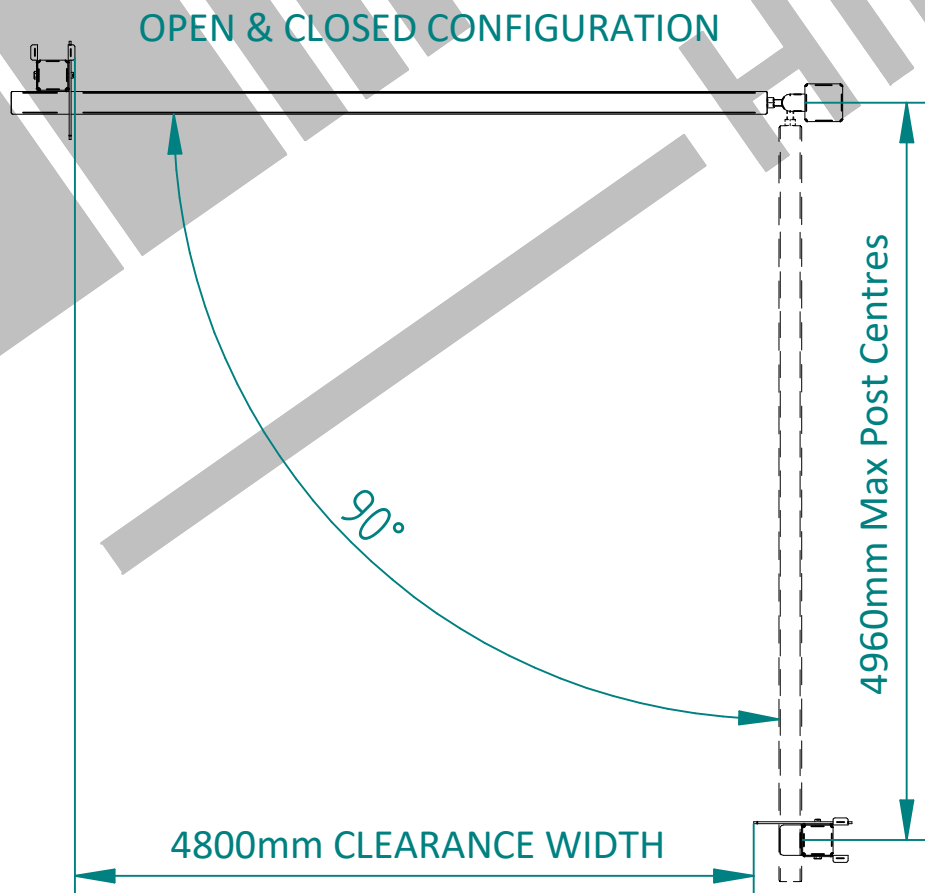



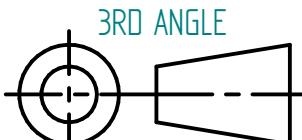
1.0m HIGH X 5.0m WIDE DIG IN SINGLE LEAF SWING BARRIER KIT

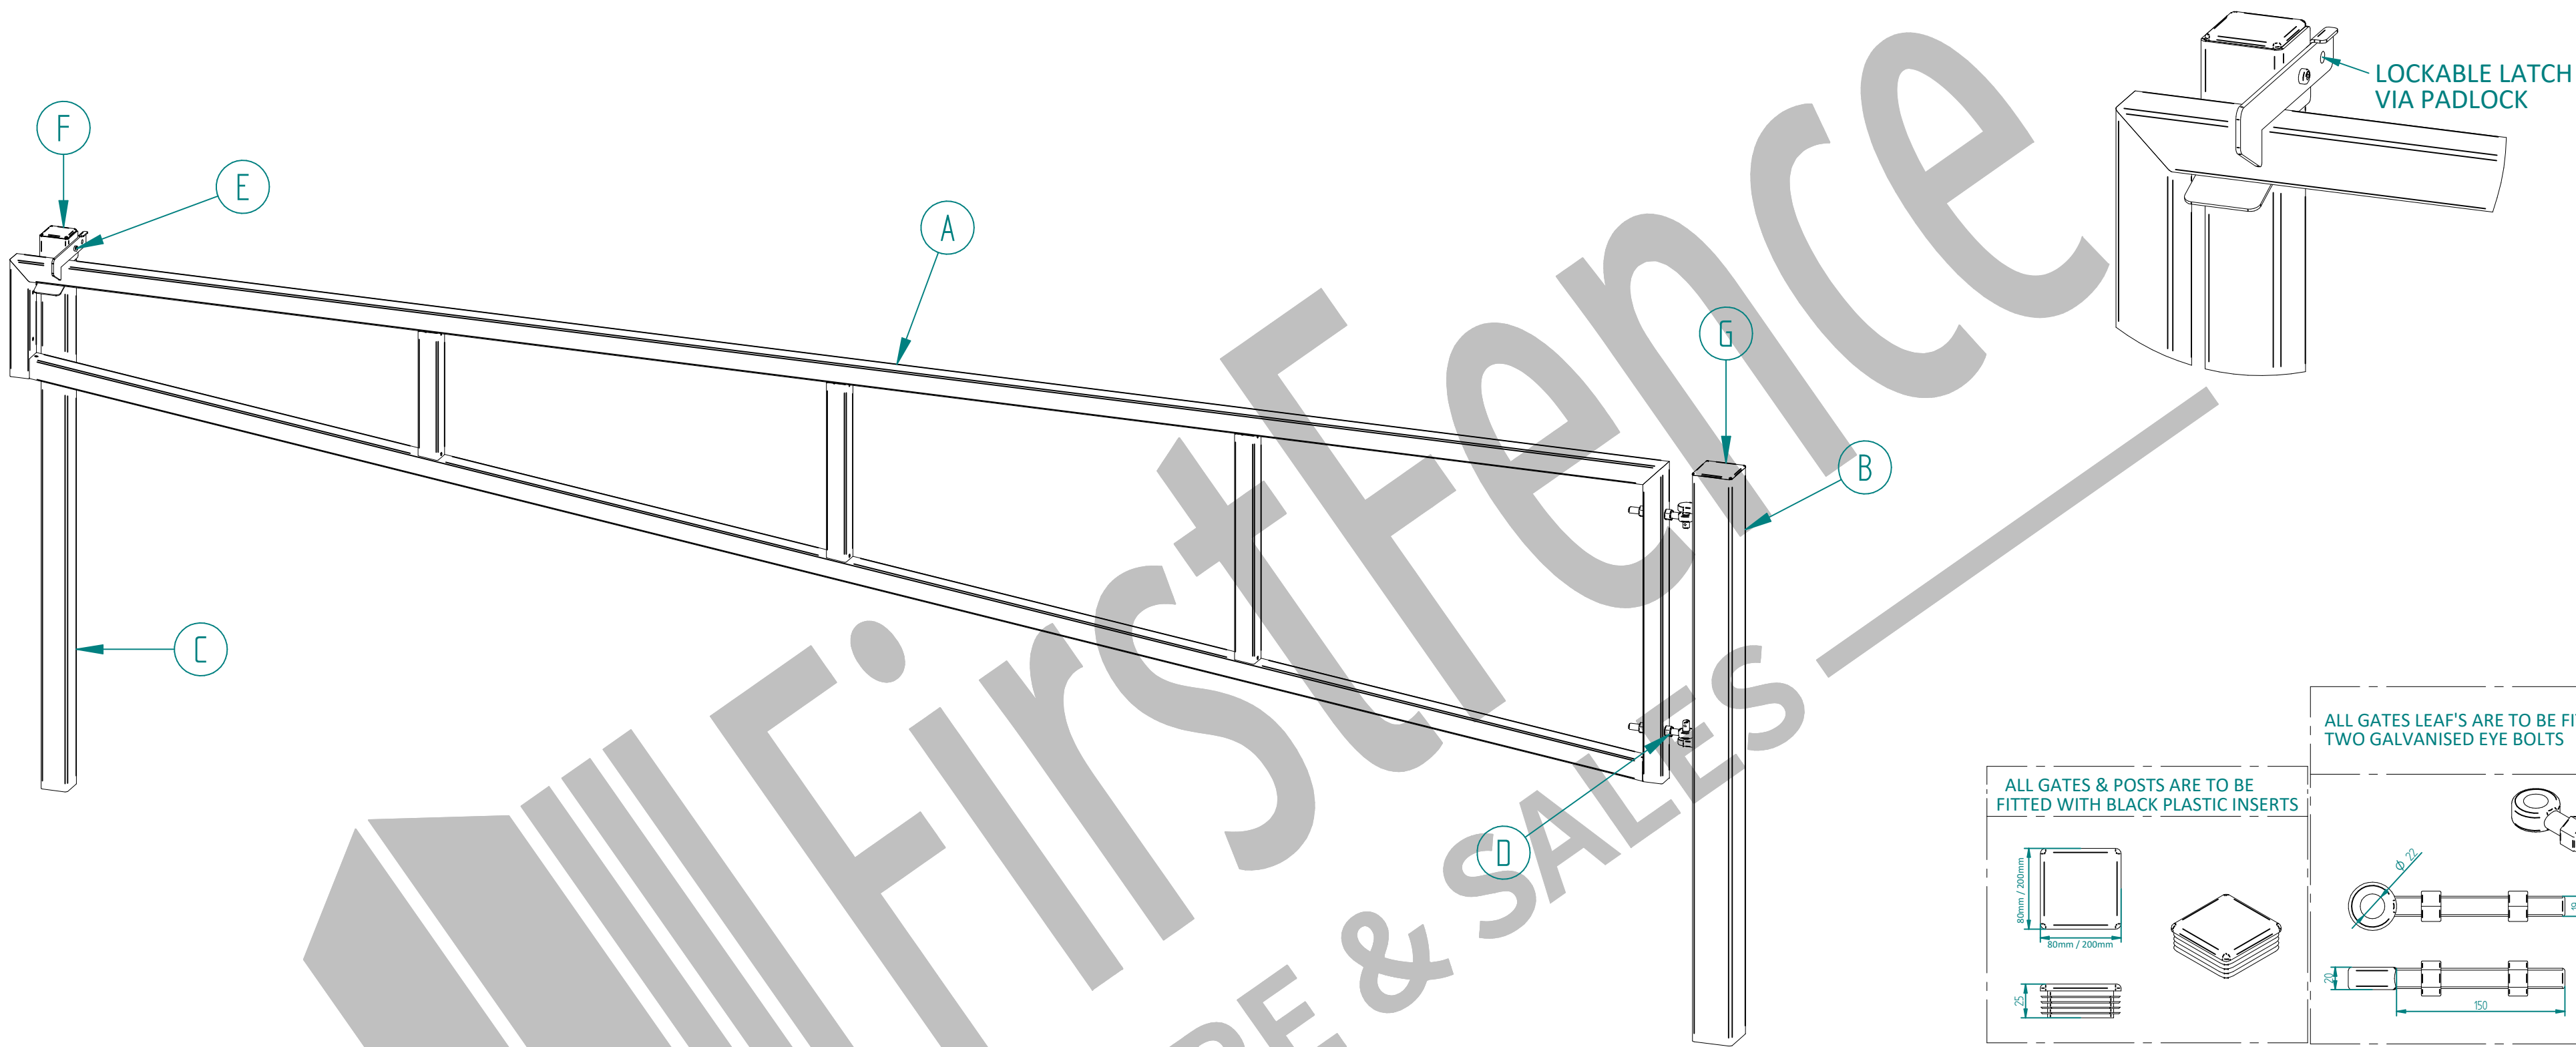


Item	Component Name	Quantity
A	SWI-SLI-1050 - 1.0m HIGH X 5.0m WIDE SWING BARRIER LEAF	1
B	SWI-HIN-2013 - 1.0m HIGH SWING BARRIER 120X120 DIG IN HINGE POST	1
C	SWI-CAT-2010 - 1.0m HIGH SWING BARRIER 80X80 DIG IN CATCH POST	2
D	ACCS-GEN-0001 - ADJUSTABLE GATE EYE BZP 130-150mm Cw 20	2
E	SWI-KIT-0010 - SWING BARRIER CATCH POST - LATCH BOLT KIT	2
F	ACCS-RIB-0005 - 80x80 BLACK RIBBED INSERTS	2
G	ACCS-RIB-0020 - 120x120 BLACK RIBBED INSERT	1

NAME	DATE	TITLE
LT	28/02/23	SWI-KIT-0103 - 1.0m HIGH X 5.0m WIDE DIG IN GALVANISED SINGLE LEAF SWING BARRIER KIT
TOLERANCE	± 2mm Unless Stated Otherwise	First Fence Ltd, Kiln Way, Swadlincote, Derbyshire, DE11 8EA 01283 512 111 sales@firstfence.co.uk
3RD ANGLE	NOTE: SHOULD ANY DISCREPANCIES BE FOUND WITH THIS DRAWING, PLEASE INFORM FIRST FENCE. COPYRIGHT OF THIS DRAWING IS OWNED BY FIRST FENCE LIMITED.	REV A
SIZE A2	WEIGHT:	SHEET 1 OF 4

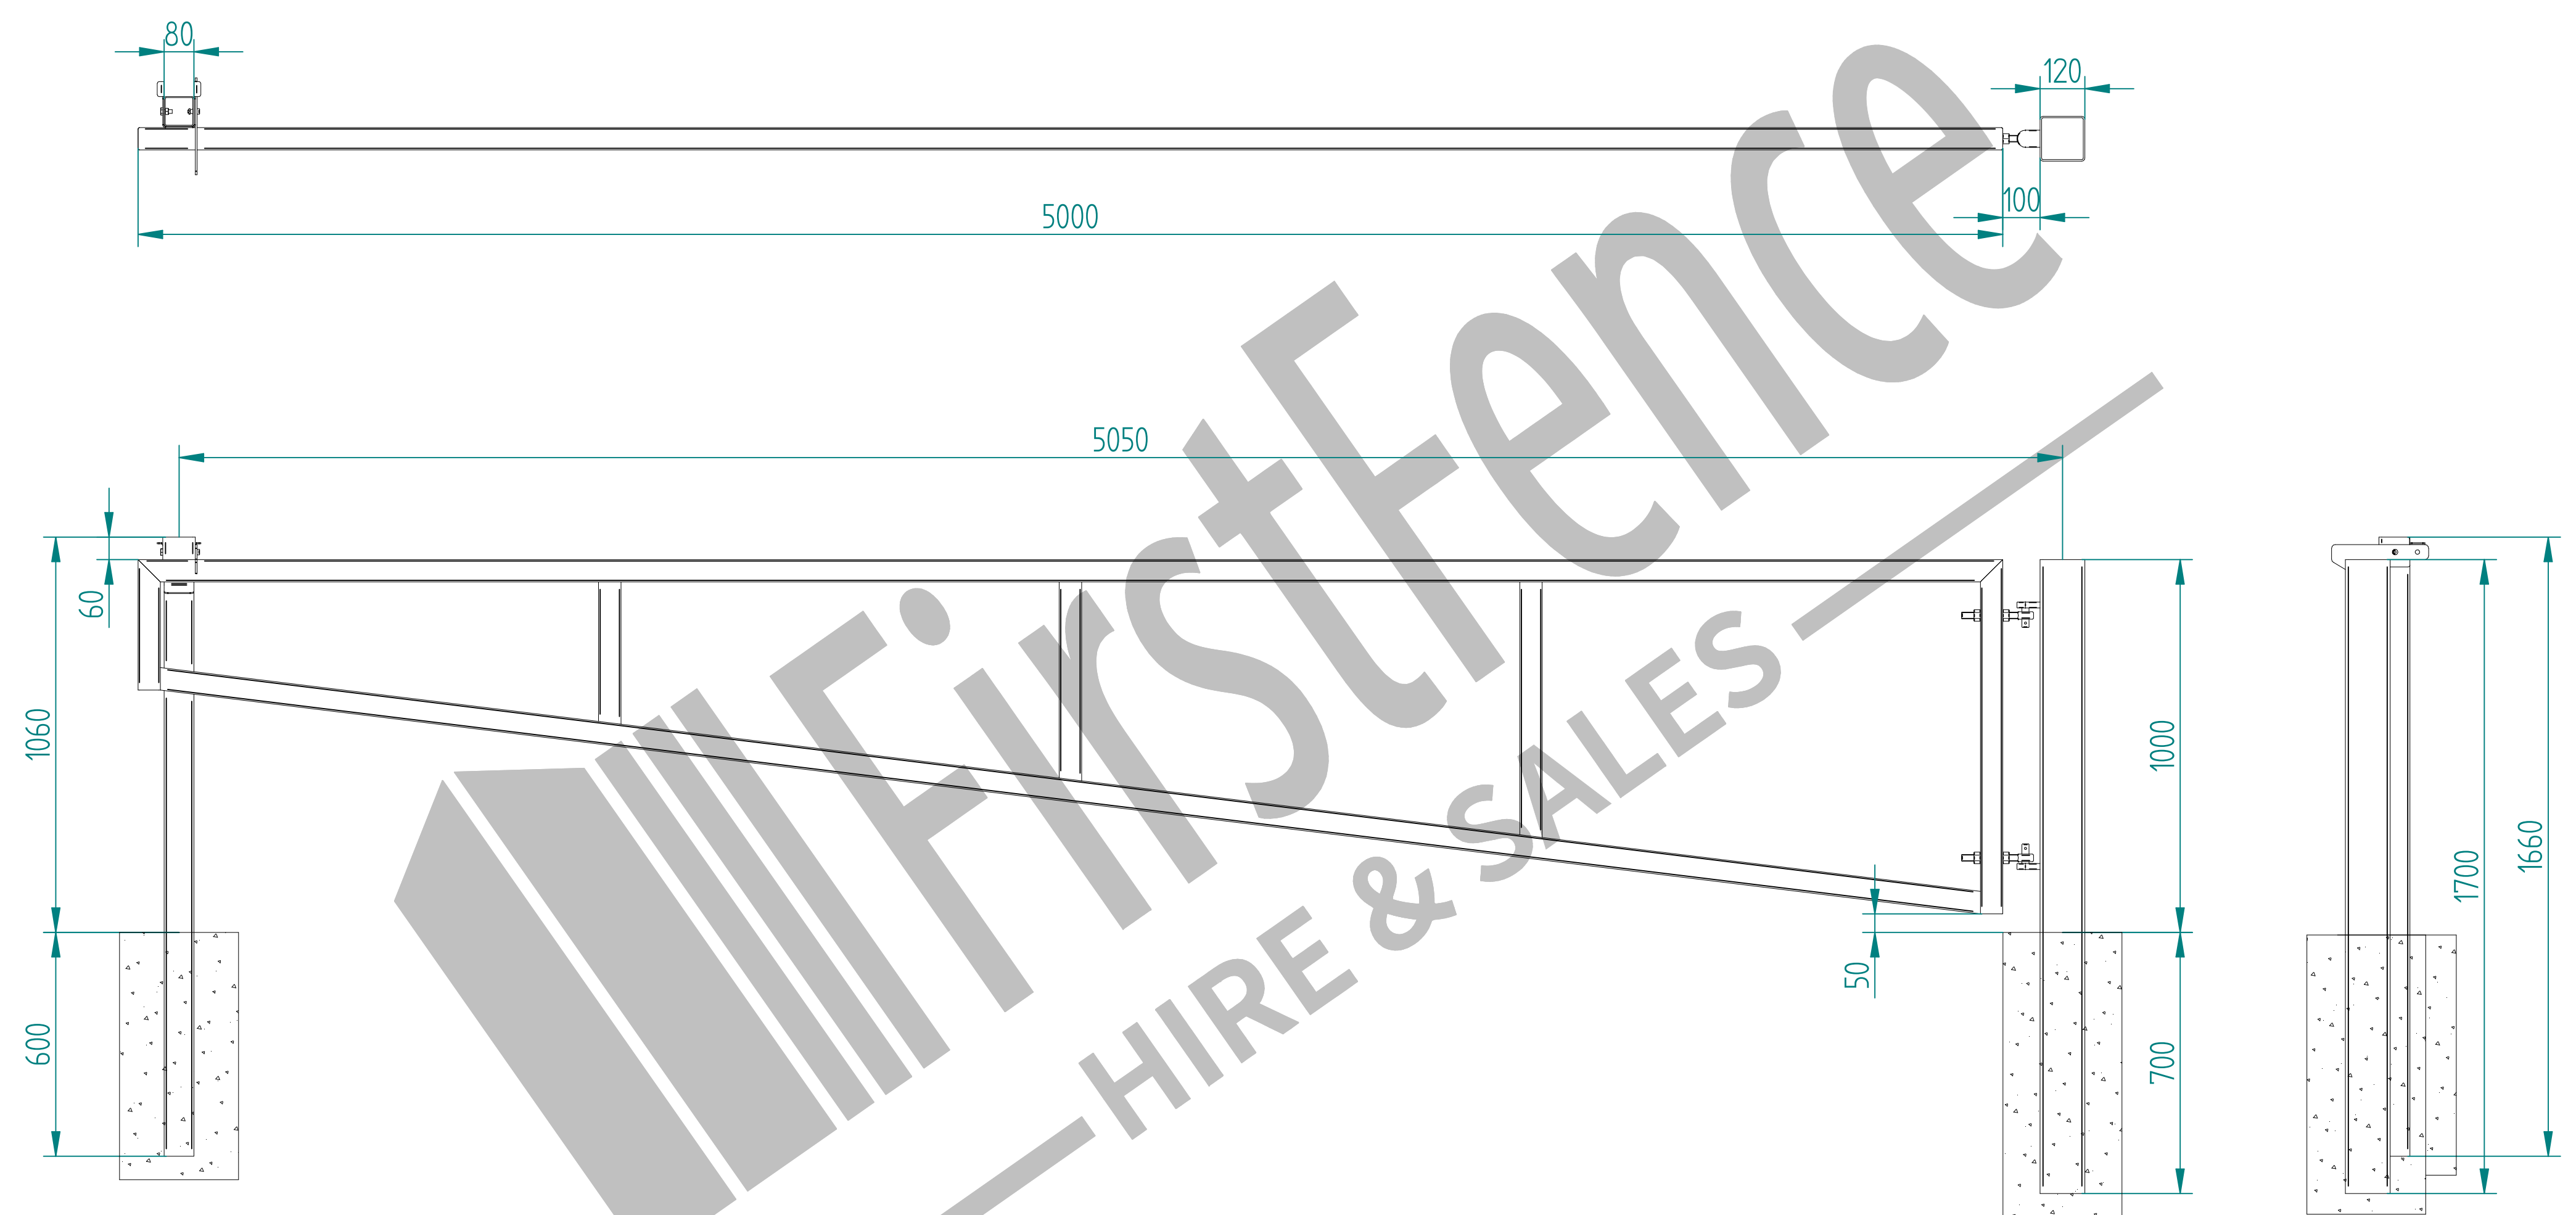




	NAME	DATE	TITLE	
DRAWN	LT	28/02/23	SWI-KIT-0103 - 1.0m HIGH X 5.0m WIDE DIG IN GALVANISED SINGLE LEAF SWING BARRIER KIT	
TOLERANCE	± 2mm		 First Fence Ltd, Kiln Way, Swadlincote, Derbyshire, DE11 8EA 01283 512 111 sales@firstfence.co.uk	
Unless Stated Otherwise				
 3RD ANGLE			SIZE A2	REV A
			WEIGHT:	SHEET 2 OF 4

1.0m HIGH X 5.0m WIDE BOLT DOWN SINGLE LEAF SWING BARRIER KIT

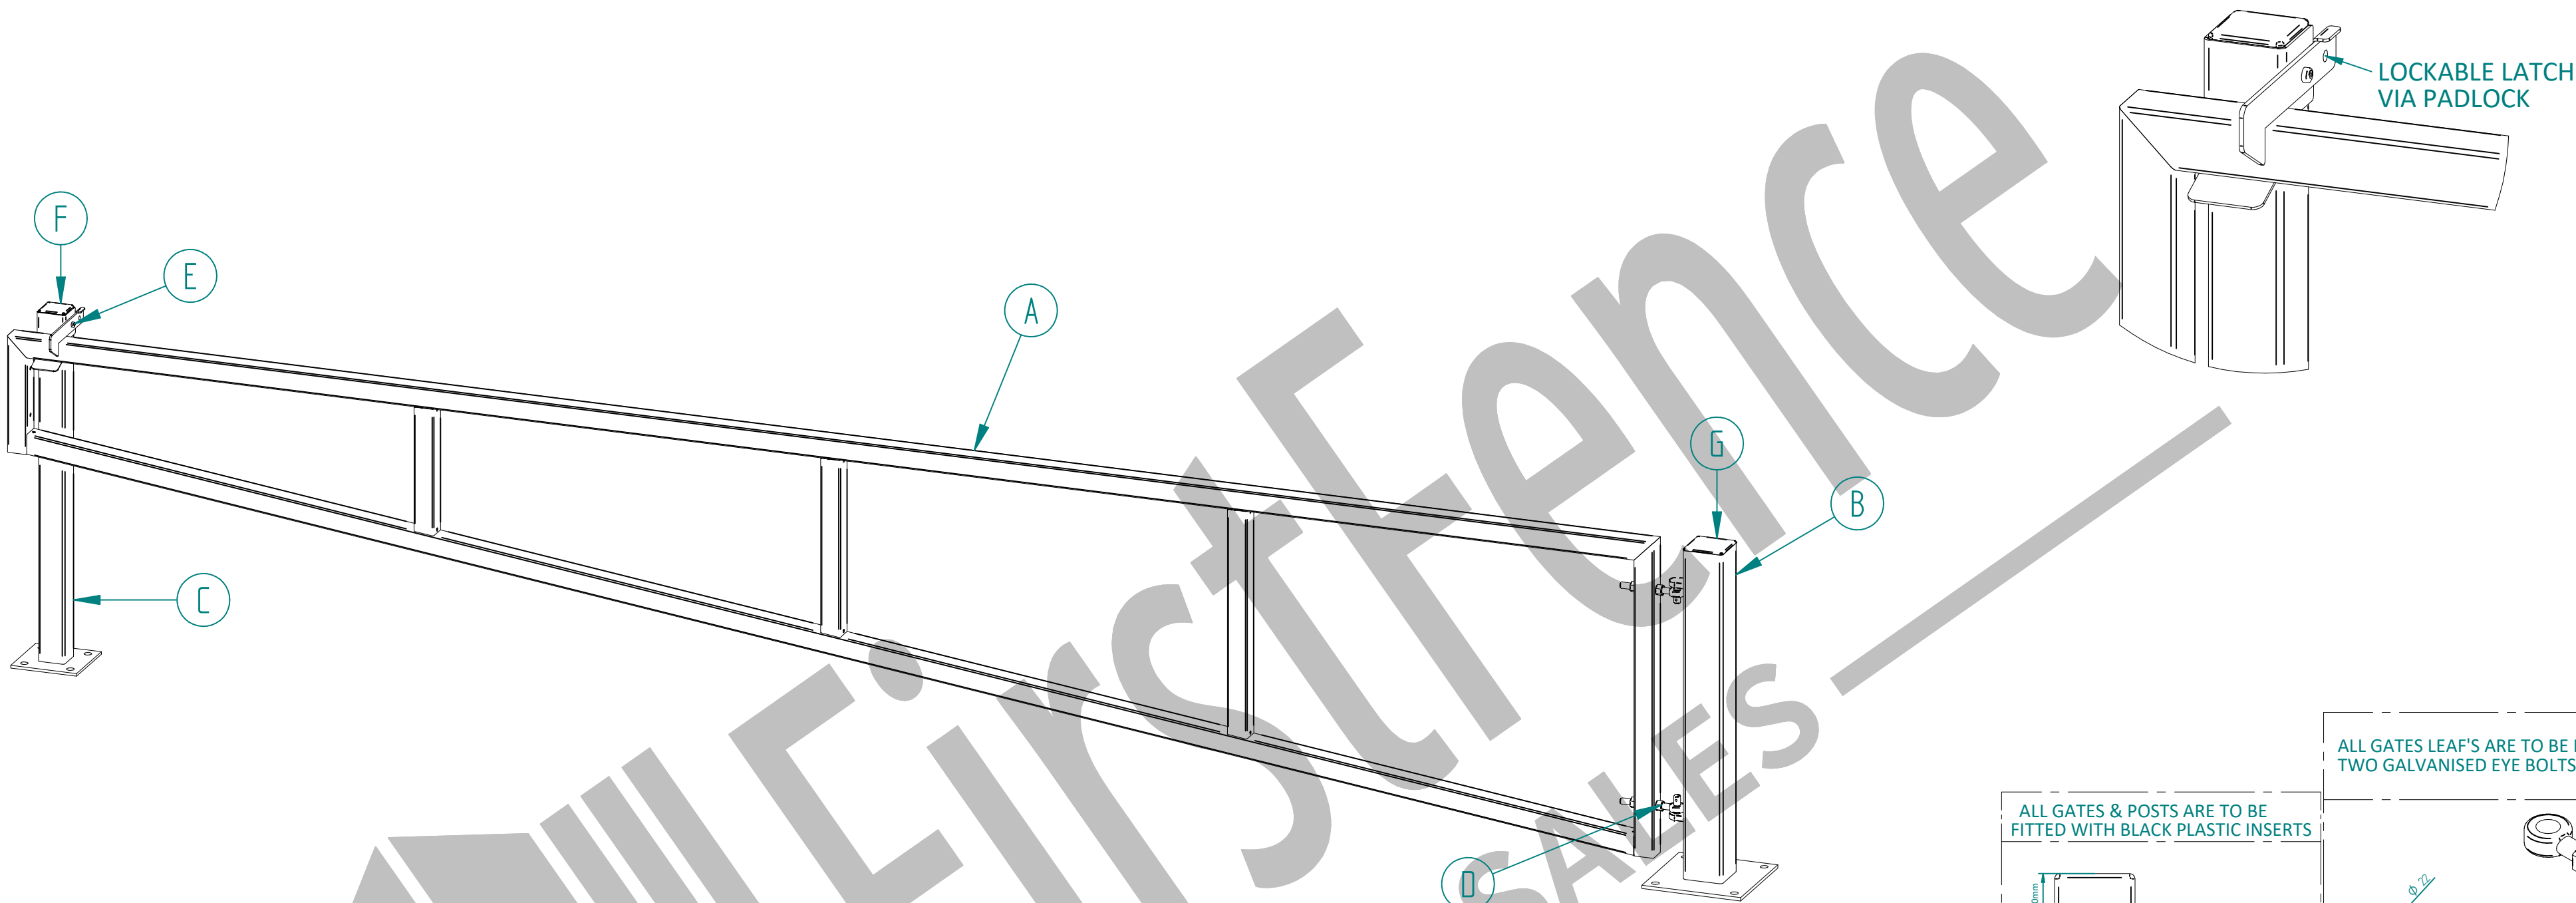


ALL GATES LEAF'S ARE TO BE FITTED WITH TWO GALVANISED EYE BOLTS


ALL GATES & POSTS ARE TO BE FITTED WITH BLACK PLASTIC INSERTS

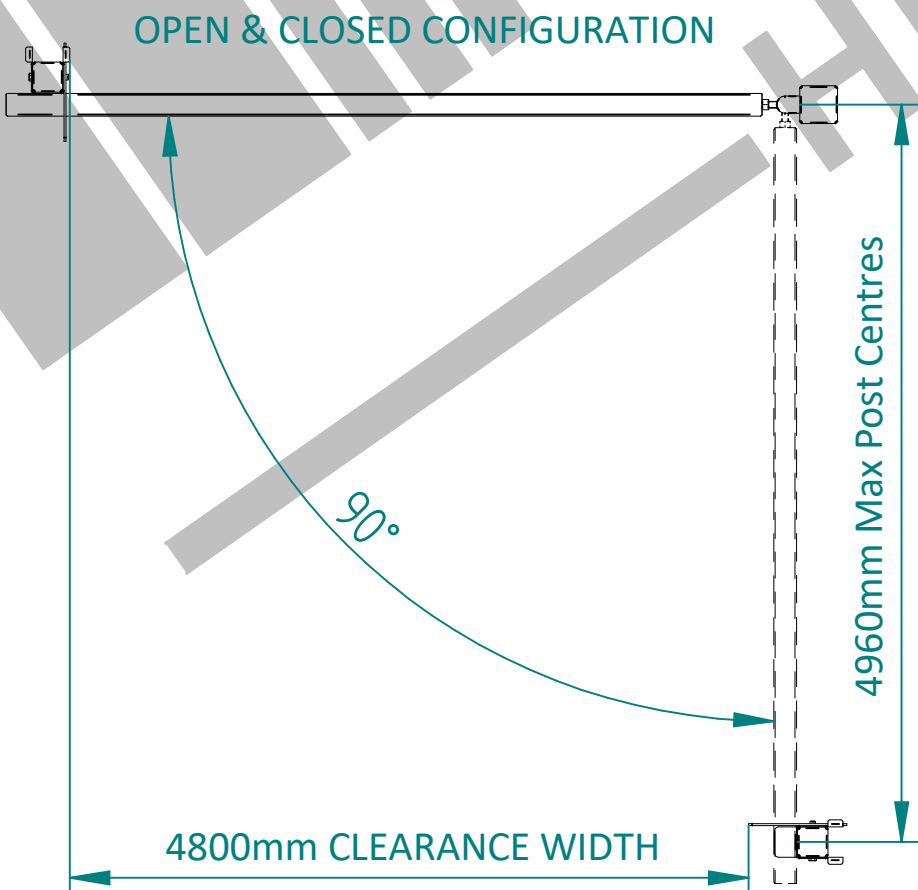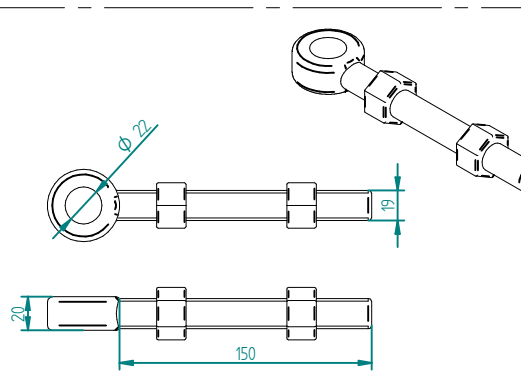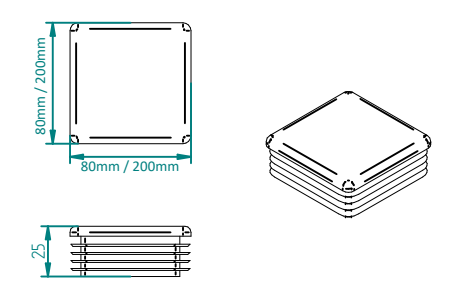

Item	Component Name	Quantity
A	SWI-SLI-1050 - 1.0m HIGH X 5.0m WIDE SWING BARRIER LEAF	1
B	SWI-HIN-2021 - 1.0m HIGH SWING BARRIER 120X120 BOLT DOWN HINGE POST	1
C	SWI-CAT-2018 - 1.0m HIGH SWING BARRIER 80X80 BOLT DOWN CATCH POST	2
D	ACCES-GEN-0001 - ADJUSTABLE GATE EYE BZP 130-150mm CW 20	2
E	SWI-KIT-0010 - SWING BARRIER CATCH POST - LATCH BOLT KIT	2
F	ACCES-RIB-0005 - 80x80 BLACK RIBBED INSERTS	2
G	ACCES-RIB-0020 - 120x120 BLACK RIBBED INSERT	1

NAME	DATE	TITLE
LT	28/02/23	SWI-KIT-0203 - 1.0m HIGH X 5.0m WIDE BOLT DOWN GALVANISED SINGLE LEAF SWING BARRIER KIT
TOLERANCE	± 2mm Unless Stated Otherwise	First Fence Ltd, Kiln Way, Swadlincote, Derbyshire, DE11 8EA 01283 512 111 sales@firstfence.co.uk
3RD ANGLE	NOTE: SHOULD ANY DISCREPANCIES BE FOUND WITH THIS DRAWING, PLEASE INFORM FIRST FENCE. COPYRIGHT OF THIS DRAWING IS OWNED BY FIRST FENCE LIMITED.	REV A
SIZE A2	WEIGHT:	SHEET 3 OF 4

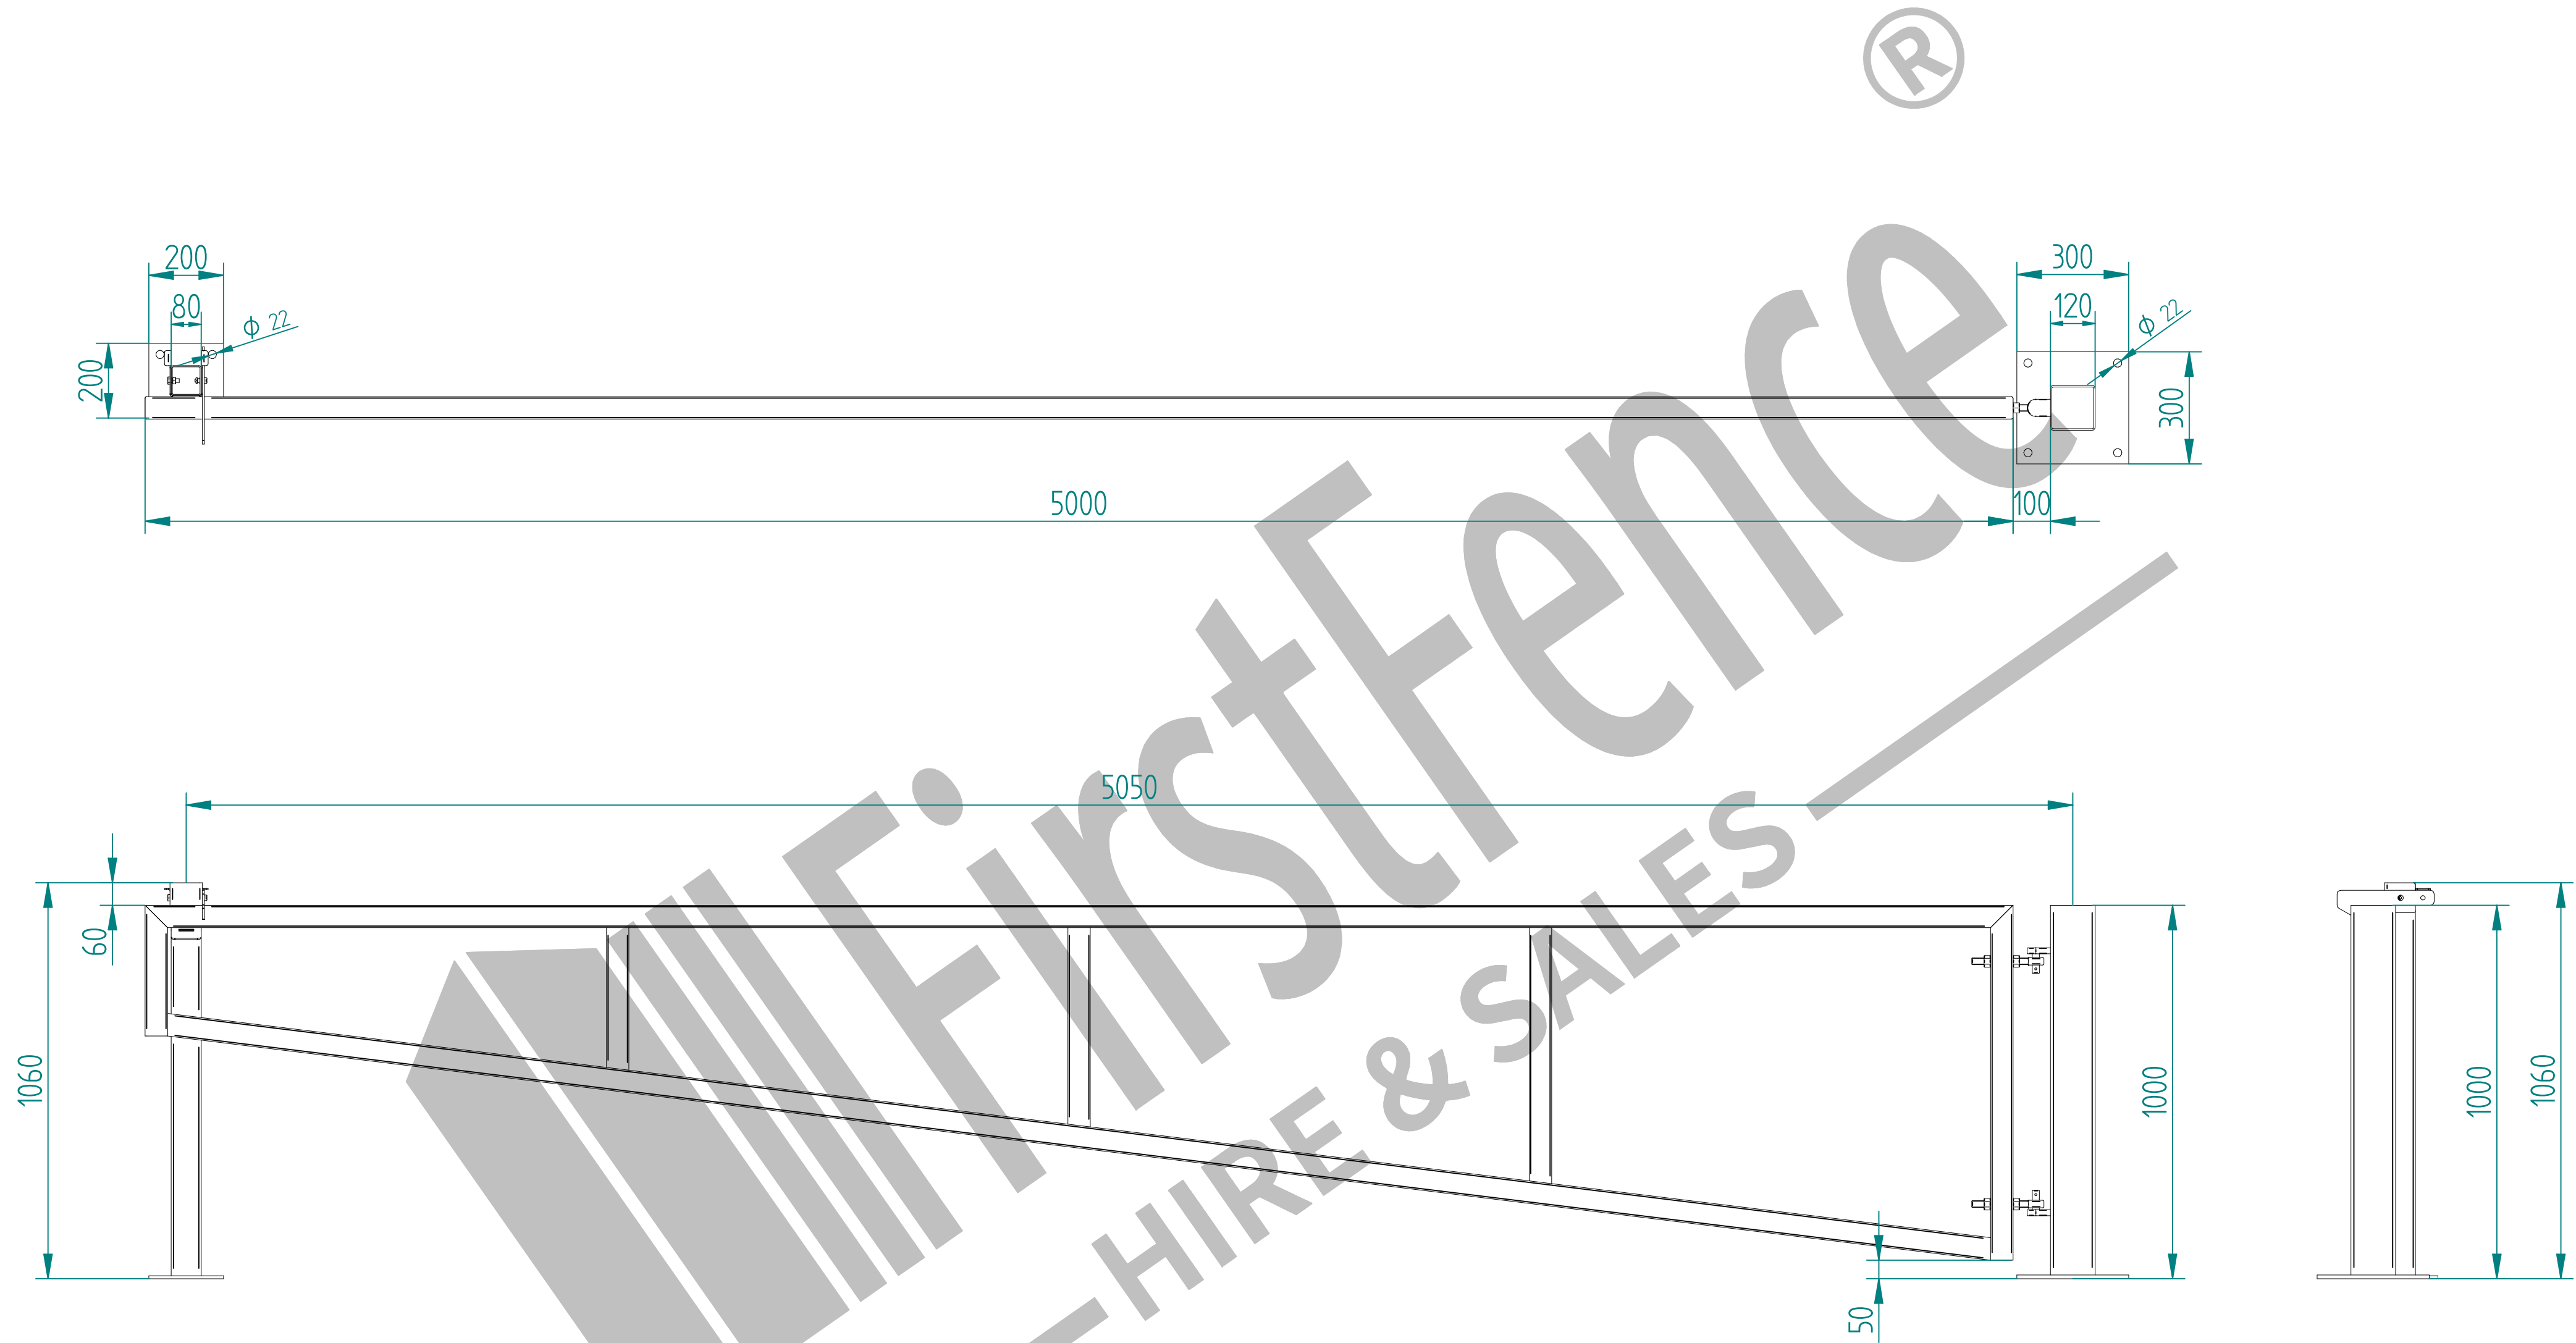

	NAME	DATE	TITLE		
DRAWN	LT	28/02/23	SWI-KIT-0203 - 1.0m HIGH X 5.0m WIDE BOLT DOWN GALVANISED SINGLE LEAF SWING BARRIER KIT		
TOLERANCE	± 2mm Unless Stated Otherwise		FirstFence® First Fence Ltd, Kiln Way, Swadlincote, Derbyshire, DE11 8EA 01283 512 111 sales@firstfence.co.uk		
 3RD ANGLE			SIZE A2		REV A
			NOTE SHOULD ANY DISCREPANCIES BE FOUND WITH THIS DRAWING, PLEASE INFORM FIRSTFENCE. COPYRIGHT OF THIS DRAWING IS OWNED BY FIRSTFENCE LIMITED.		
			WEIGHT:		SHEET 4 OF 4