

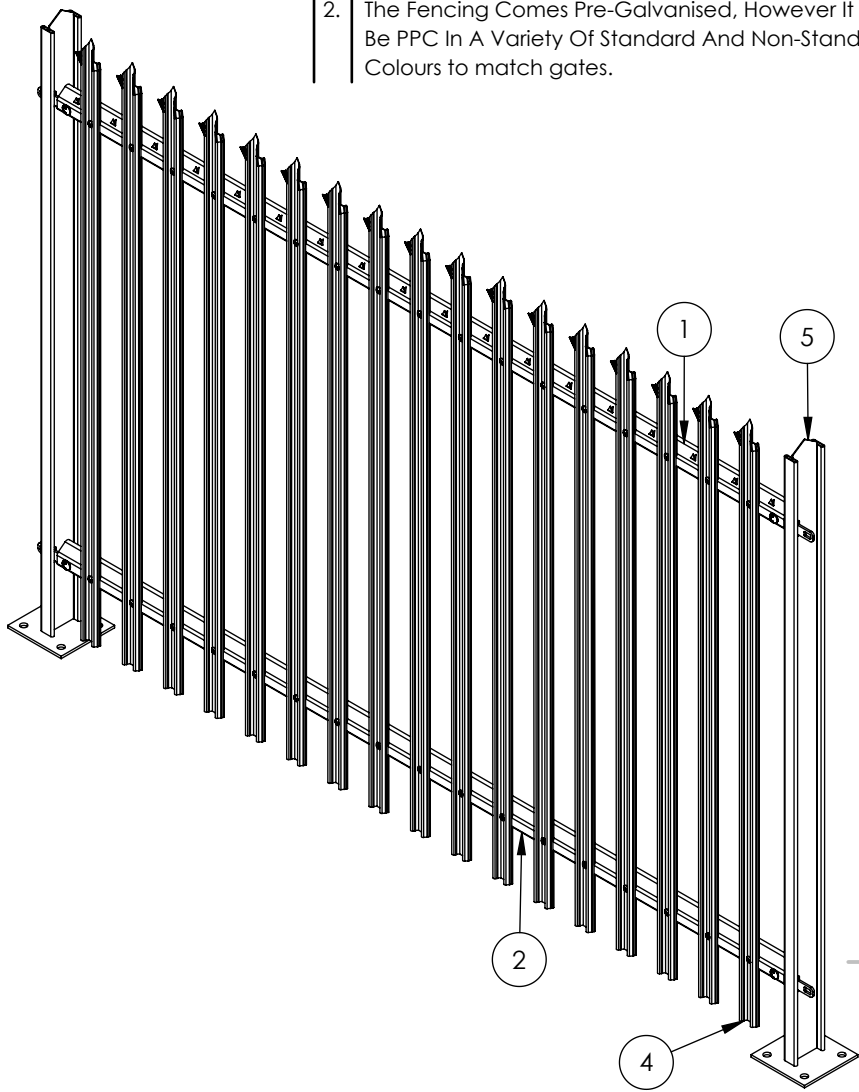


Notes:	
1.	Made from cold rolled steel, this product offers great strength and durability.
2.	The Fencing Comes Pre-Galvanised, However It Can Be PPC In A Variety Of Standard And Non-Standard Colours To match gates.

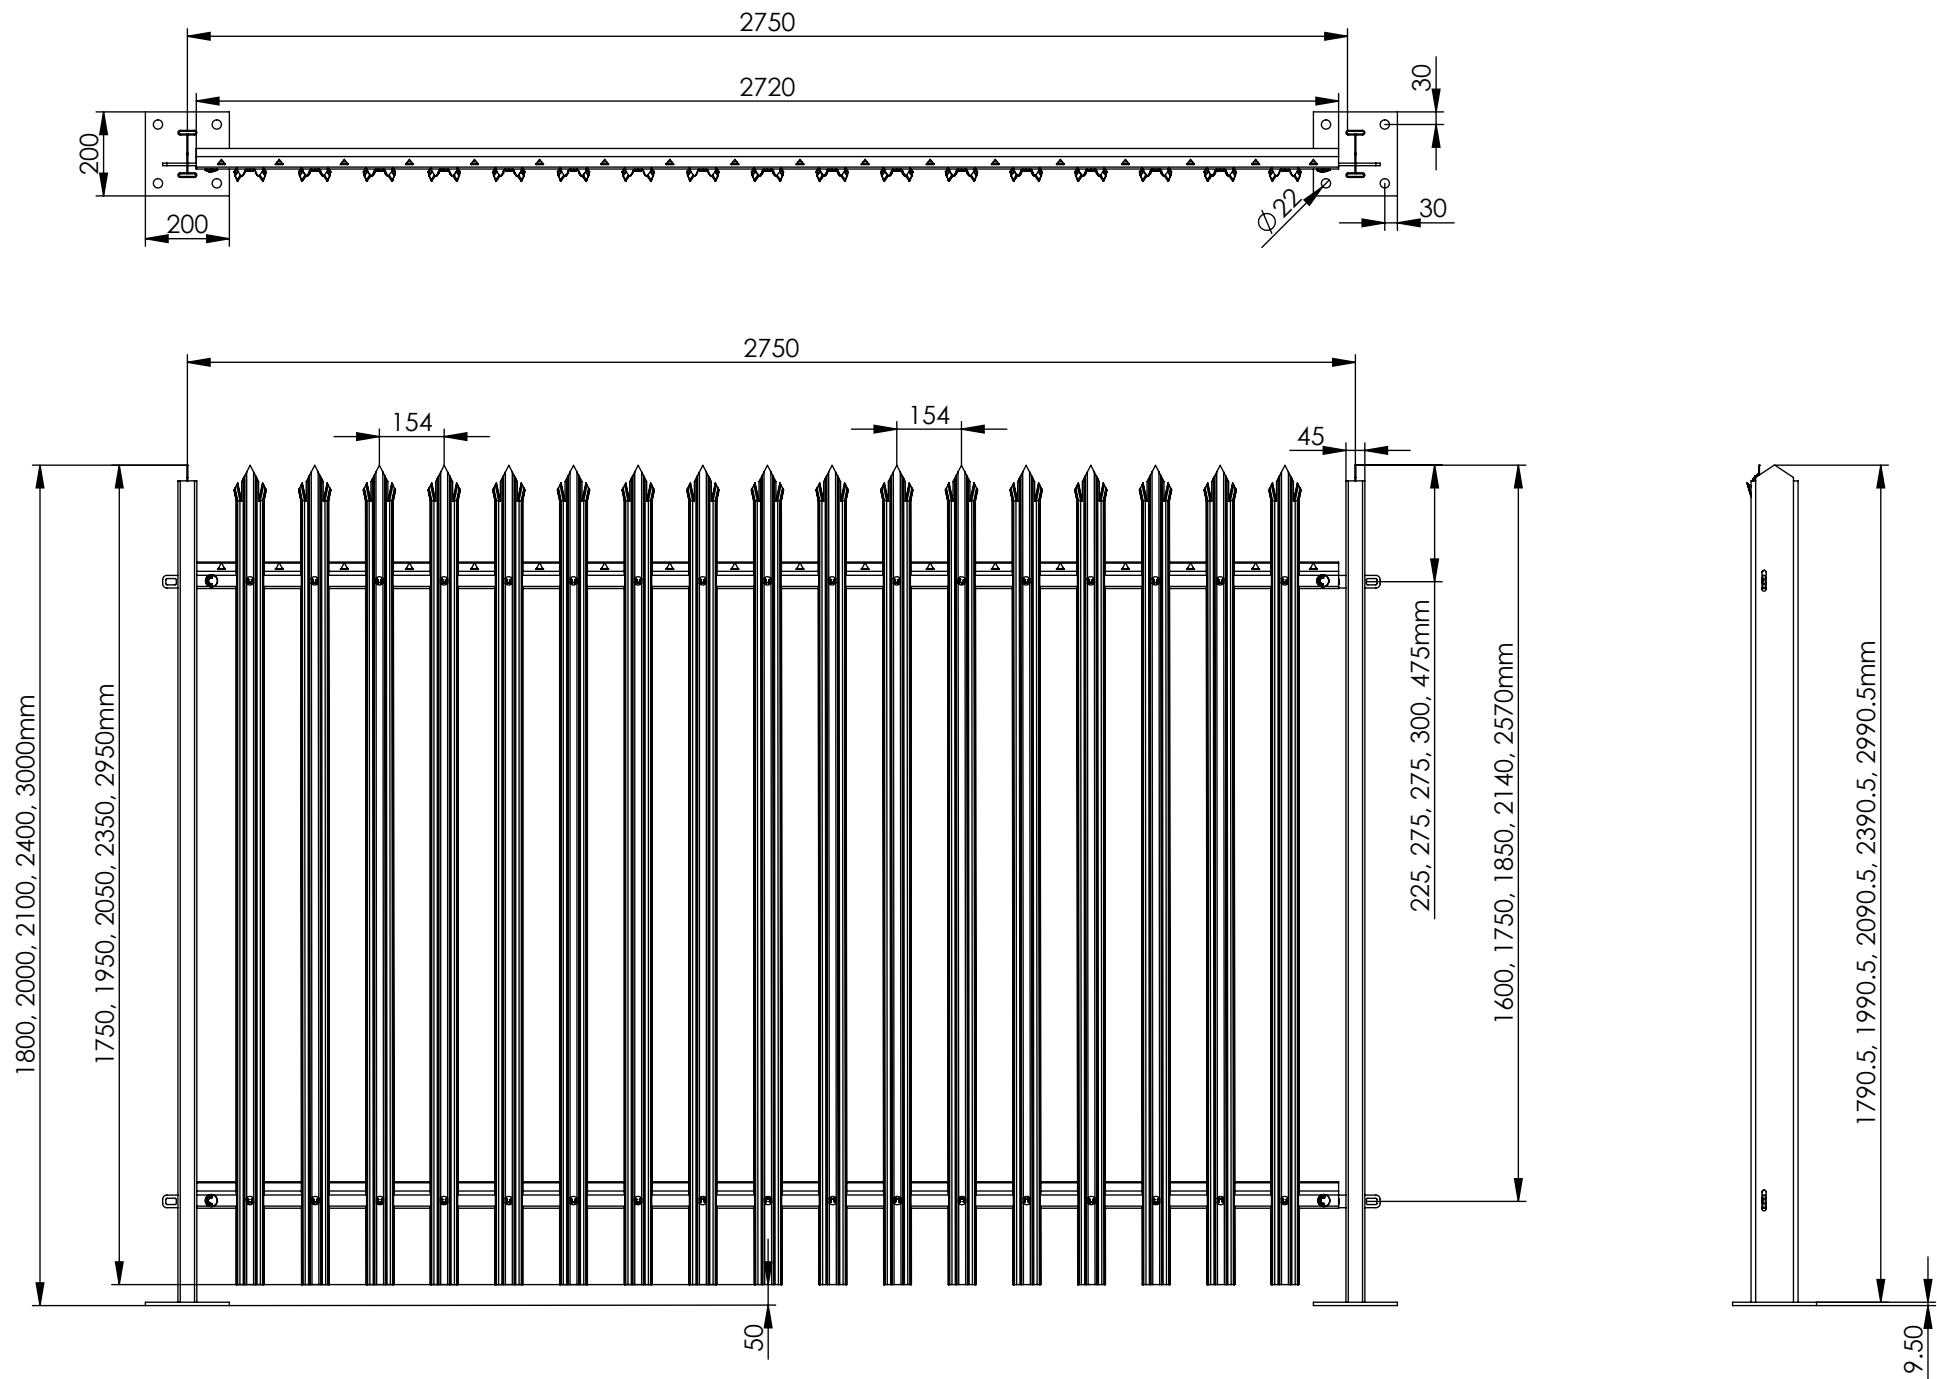




ITEM NO.	PART NUMBER	QTY.
1	PALI-BAY-102 - TOP RAIL FOR W PALISADE FENCING 2.75m WIDE	1
2	PALI-BAY-101 - BOTTOM RAIL FOR W PALISADE FENCING 2.75m WIDE	1
3	ACCS-PAL-0101 - STRAIGHT FISHPLATE FOR PALISADE FENCING	2
4	TRIPLE POINT PALE / ROUND & NOTCHED PALE / SINGLE POINT. ON REQUEST	17
5	1.8M - 3.0M HIGH Bolt Down 116x45mm ROLLED PALISADE POST TO SUIT 2 RAILS	1
6	ACCS-PAL-0004 - M12 X 30mm BOLT	4
7	ACCS-PAL-0002 - M8 X 25mm BOLT	34

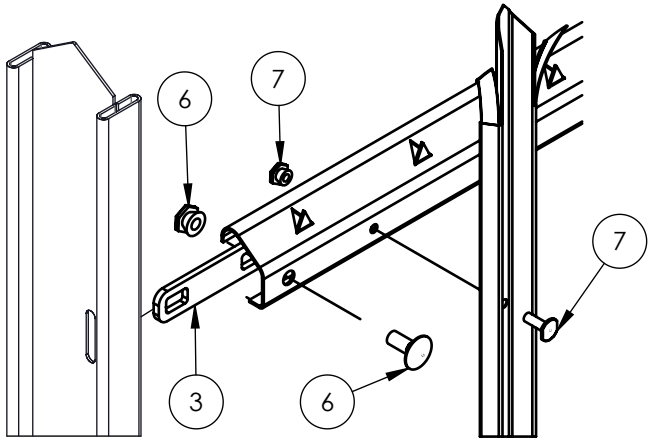

		REV		DESCRIPTION										
				DATE										
<table><tr><td></td><td>NAME</td><td>DATE</td></tr><tr><td>DRAWN</td><td>W.P</td><td>17/09/2024</td></tr><tr><td>APV'D</td><td></td><td></td></tr></table>			NAME	DATE	DRAWN	W.P	17/09/2024	APV'D			 HIRE & SALES			
	NAME	DATE												
DRAWN	W.P	17/09/2024												
APV'D														
Tolerance	0 - 50mm	SKU: PALI-KIT-0000												
	> 50 - 500mm	± 1mm												
	>1000mm	± 3mm												
Third Angle Projection		TITLE: 1.8m - 3.0m HIGH PALISADE BOLT DOWN FENCING KIT TRIPLE POINTED W PALES		REV A										
Material: STEEL				A3										
WEIGHT: N/A		SCALE: N/A		SHEET 1 OF 6										

DO NOT SCALE DRAWING

	Notes:

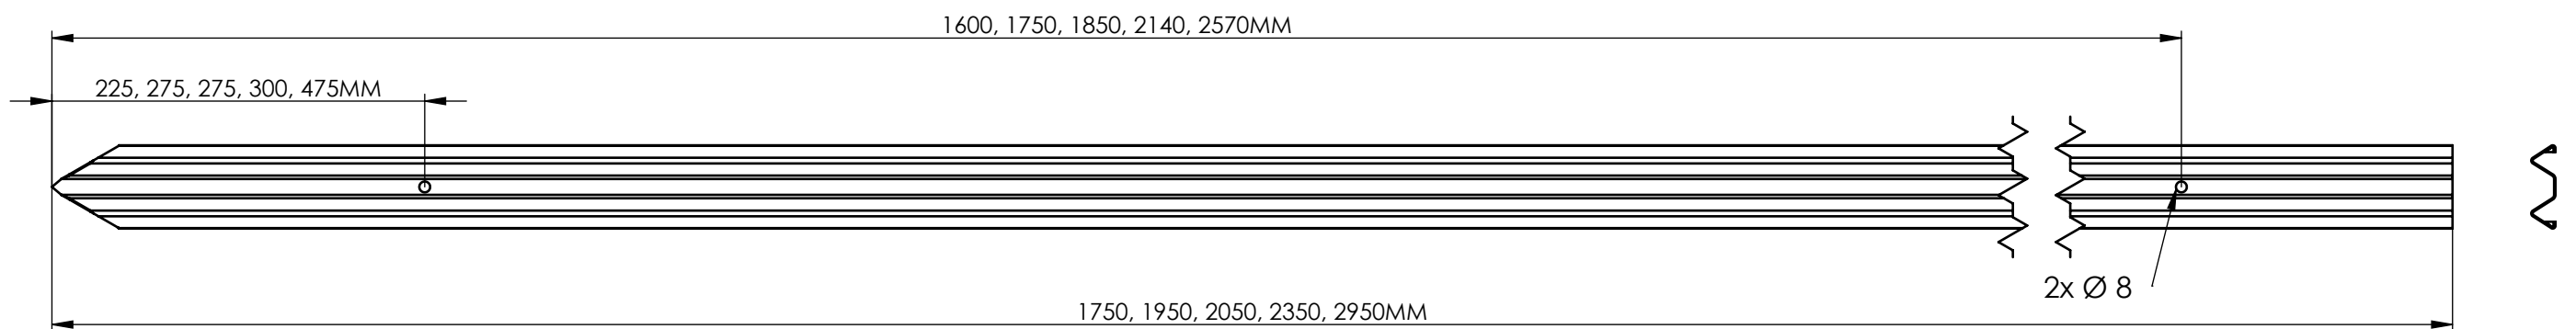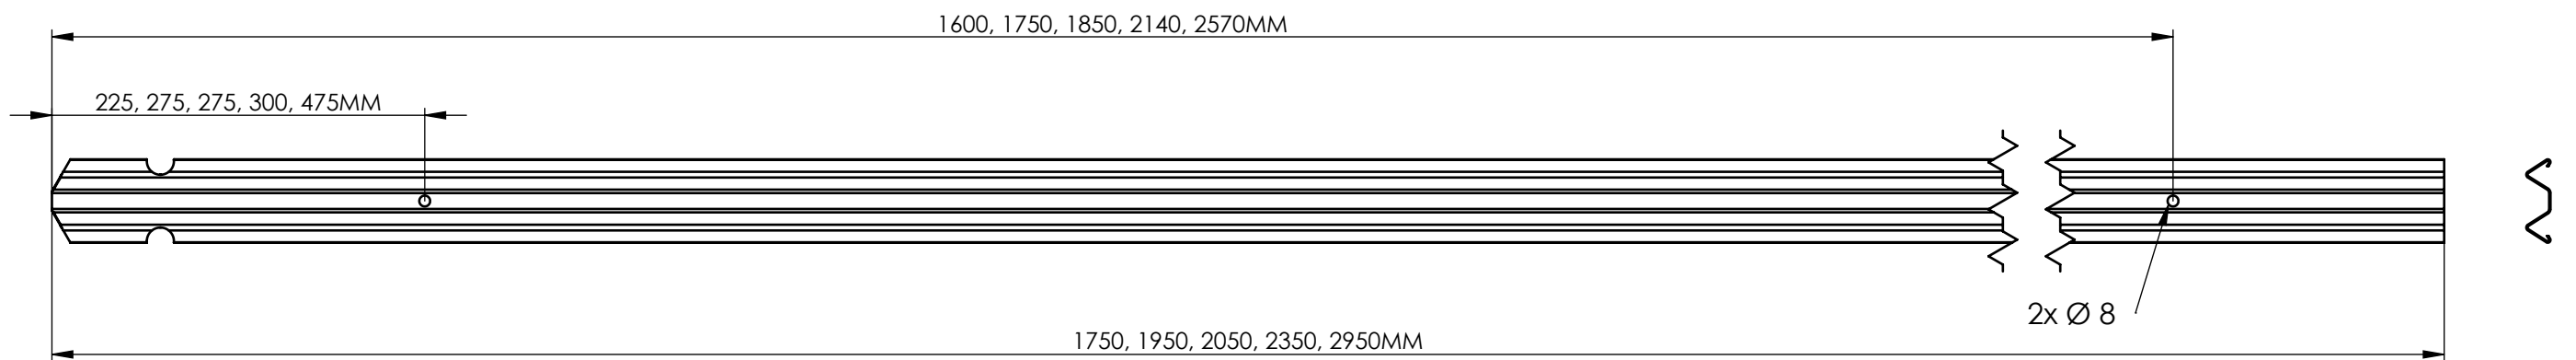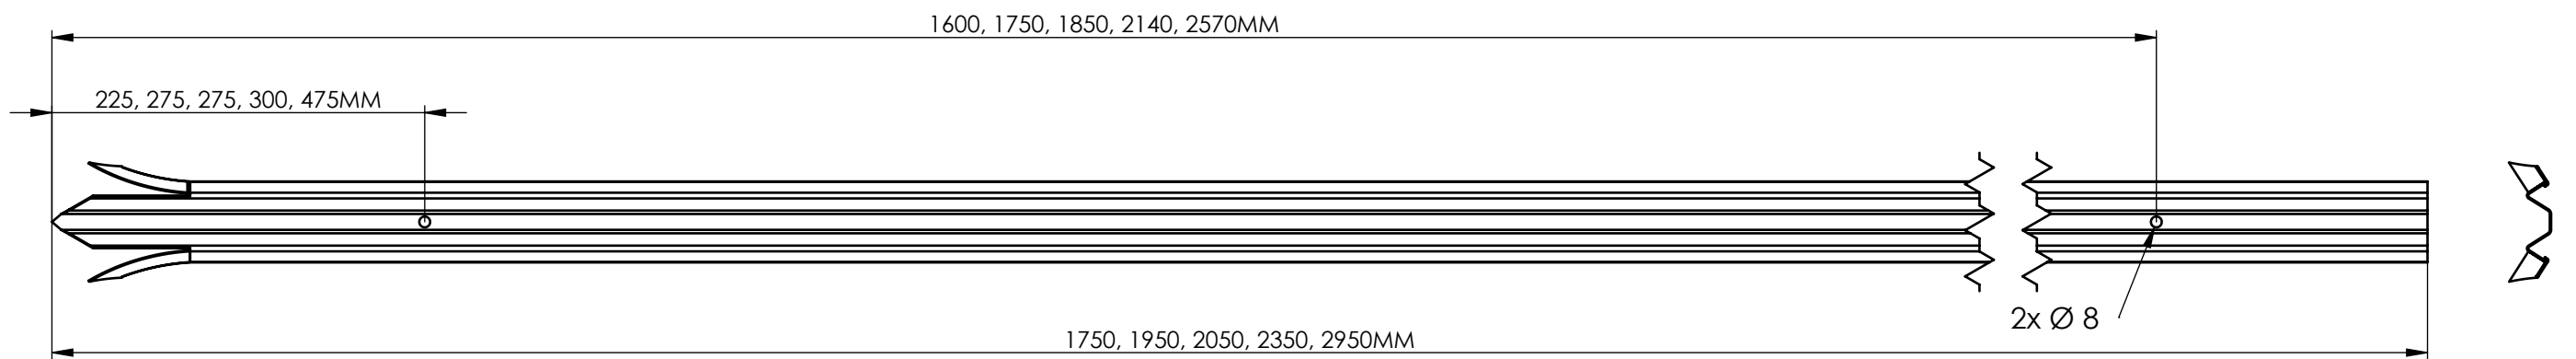


		REV		DESCRIPTION			
		DATE		DATE			
NAME		DATE					
DRAWN		W.P				17/09/2024	
APV'D							
Tolerance		0 - 50mm		± 0.2mm			
		> 50 - 500mm		± 1mm			
		> 1000mm		± 3mm			
		SKU:		PALI-BAY-0000			
		Third Angle Projection		TITLE: 1.8m - 3.0m HIGH W PALISADE PALES TRIPLE POINT, ROUND & NOTCHED AND SINGLE POINT			
Material: STEEL				REV A			
				A3			
WEIGHT: N/A		SCALE: N/A		SHEET 2 OF 6			


DO NOT SCALE DRAWING

Notes:

PALI-BAY-102 - TOP RAIL FOR W PALISADE FENCING 2.75m WIDE

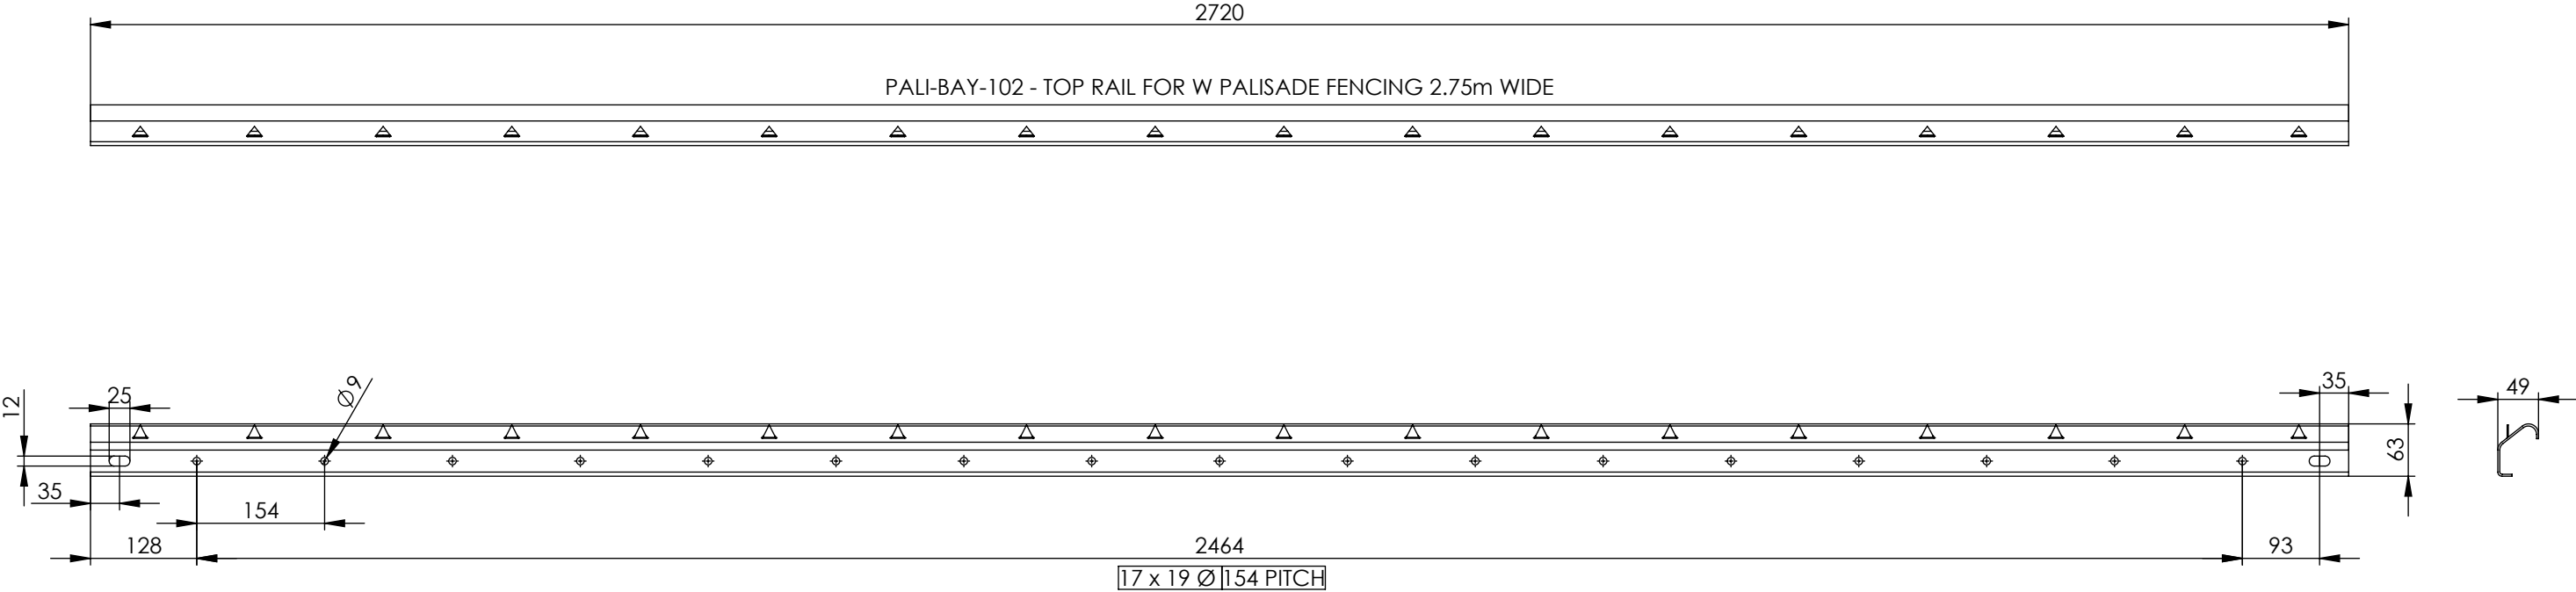







PALI-BAY-101 - BOTTOM RAIL FOR W PALISADE FENCING 2.75m WIDE

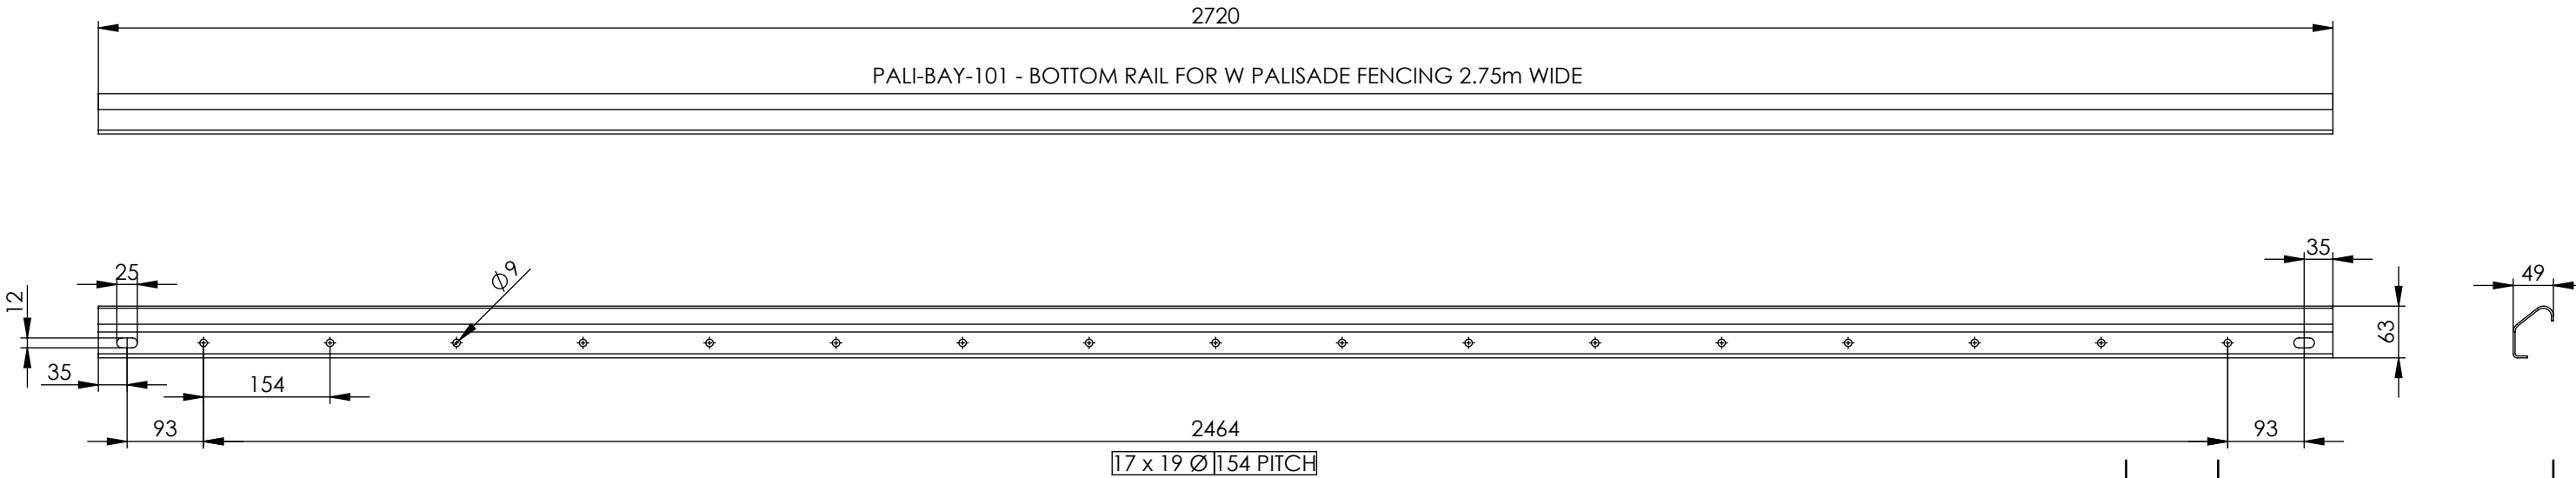

		REV		DESCRIPTION		DATE	
DRAWN		NAME		DATE		 HIRE & SALES	
W.P		17/09/2024					
APVD							
Tolerance	0 - 50mm		± 0.2mm		SKU: PALI-BAY-0000		
	> 50 - 500mm		± 1mm				
	>1000mm		± 3mm				
Third Angle Projection				TITLE: 1.8m - 3.0m HIGH W PALISADE PALES TRIPLE POINT, ROUND & NOTCHED AND SINGLE POINT		REV A	
Material: STEEL						A3	
WEIGHT: N/A				SCALE: N/A		SHEET 3 OF 6	

DO NOT SCALE DRAWING

Notes:

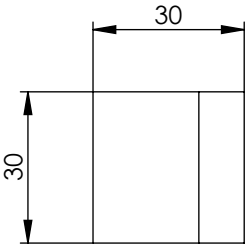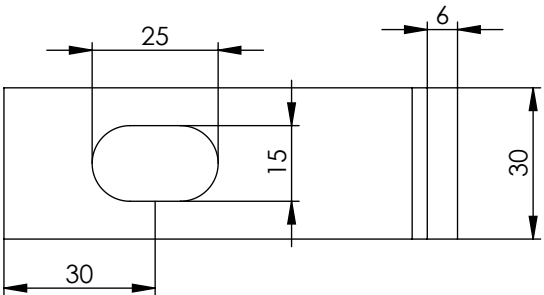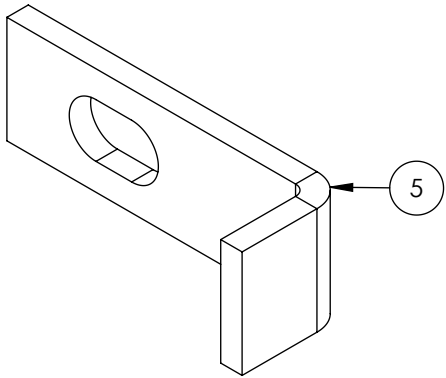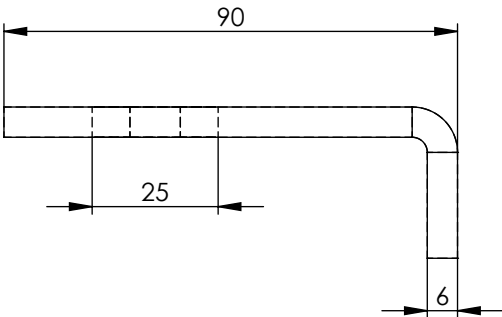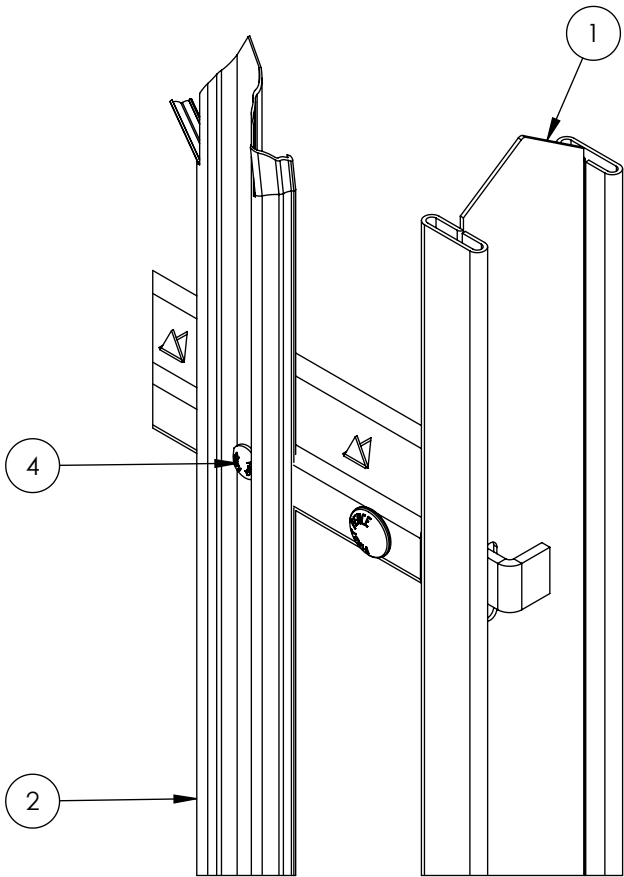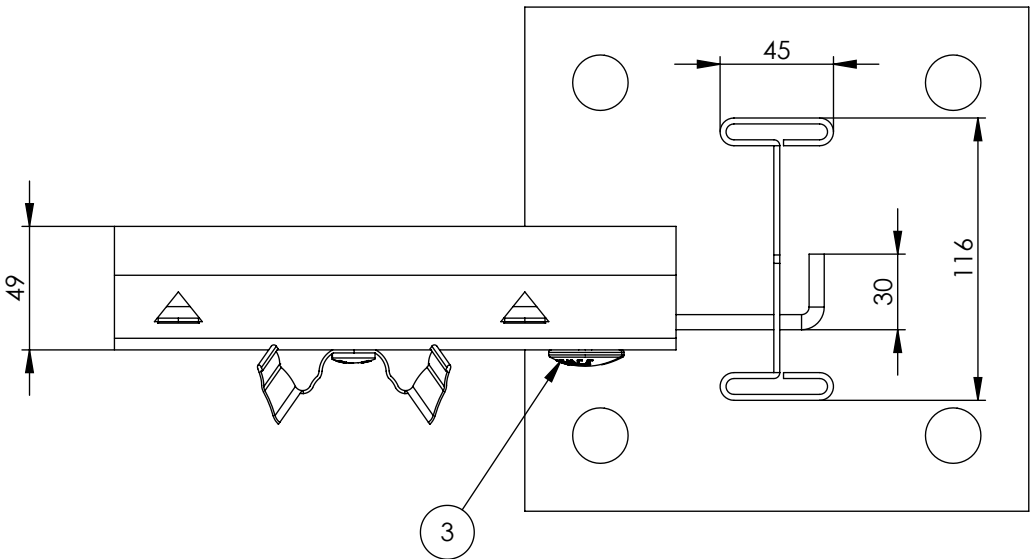

ITEM NO.	DESCRIPTION
1	PALI-BAY-0011 - 2.0m HIGH BOLT DOWN PALISADE POST
2	TRIPLE POINT PALE / ROUND & NOTCHED PALE / SINGLE POINT. ON REQUEST
3	M12 X 30mm CUP HEAD BOLT + M12 SHEAR NUT
4	M8 X 25mm CUP HEAD BOLT + M8 SHEAR NUT
5	ACCS-PAL-0103 - END FISHPLATE FOR PALISADE FENCING

REV		DESCRIPTION	DATE
1		FirstFence® HIRE & SALES	
2		NAME: W.P.	DATE: 17/09/2024
3		APV'D:	
4		Tolerance:	0 - 50mm ± 0.2mm
5			> 50 - 500mm ± 1mm
6			> 1000mm ± 3mm
7		Material: STEEL	
8		Weight: N/A	
9		Scale: N/A	
10		Sheet: 6 OF 6	
11		SKU: PALI-BAY-0000	
12		Title: PALISADE FENCING END POST DETAIL	Rev: A A3