



D4150

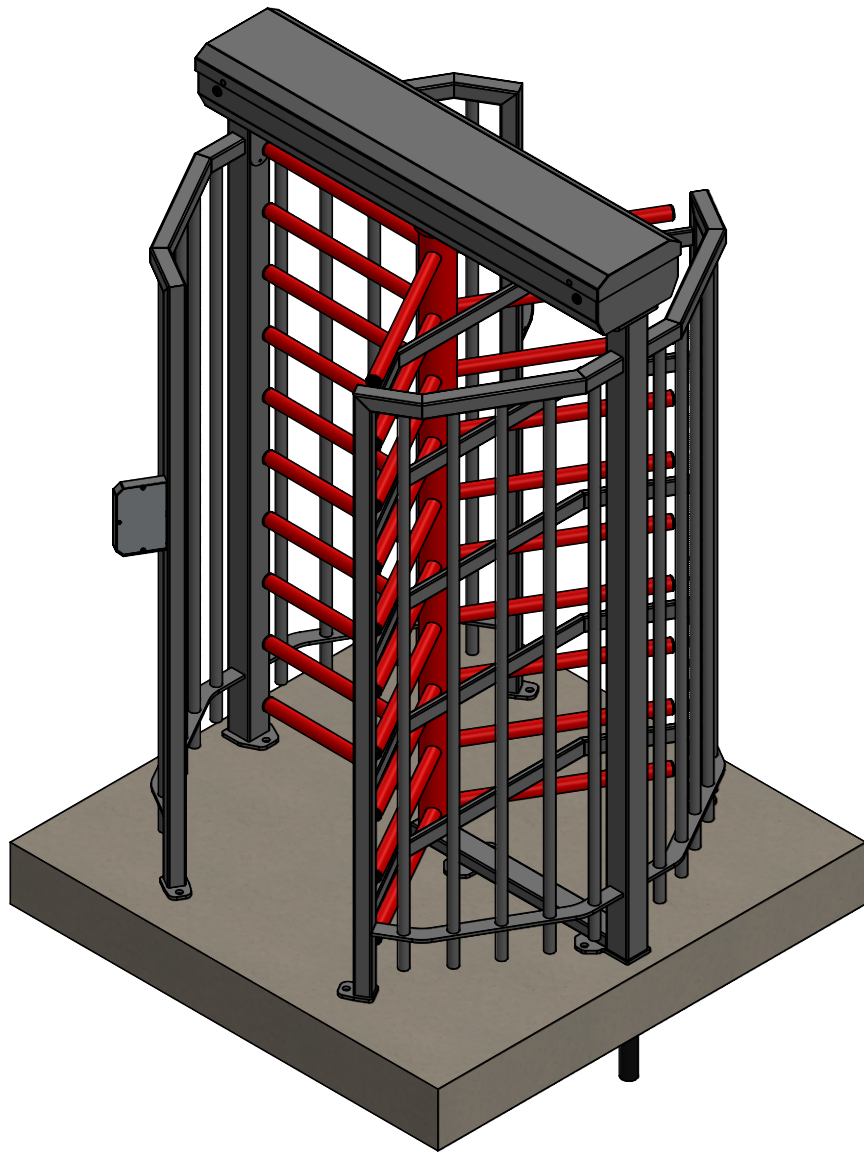


D4150 With Canopy

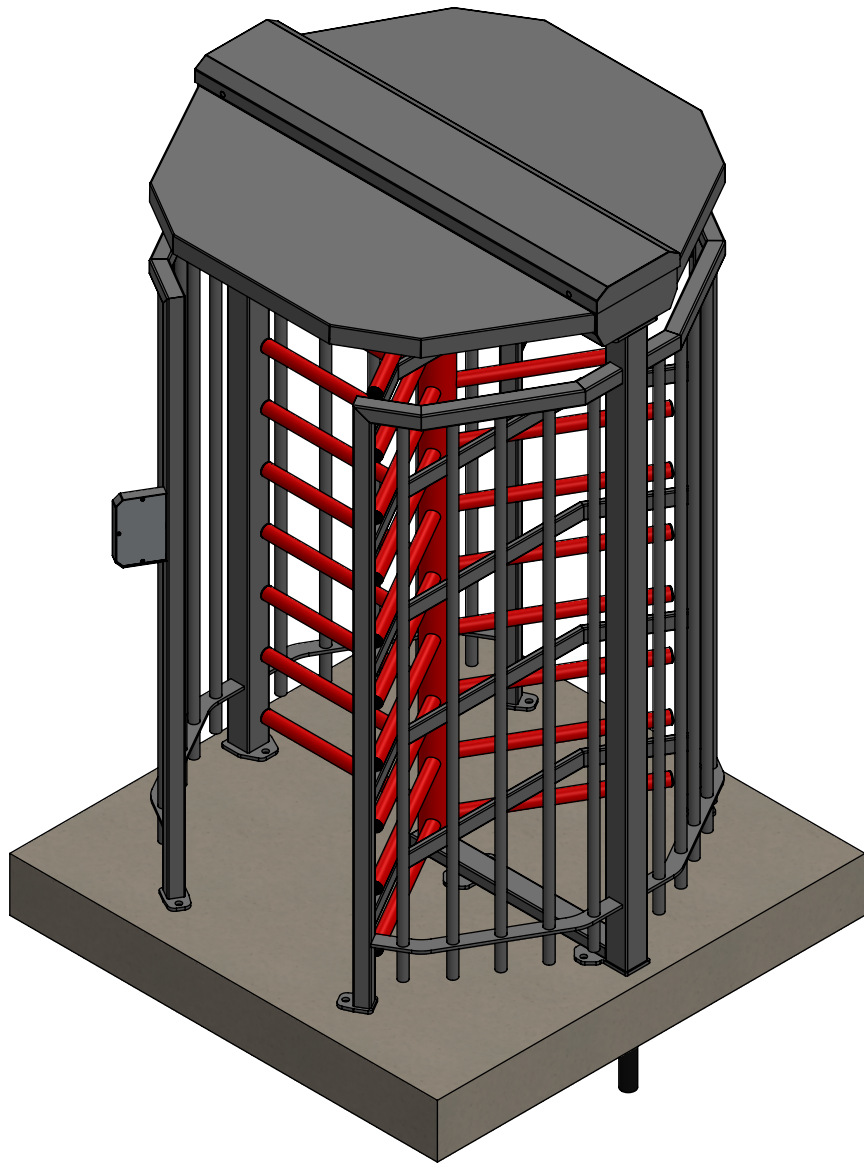


UNLESS OTHERWISE SPECIFIED: DIMENSIONS ARE IN MILLIMETERS SURFACE FINISH: TOLERANCES: LINEAR: ANGULAR:				FINISH:  RAL 7016 frame with RAL 3020 Rotor		DEBURR AND BREAK SHARP EDGES	DO NOT SCALE DRAWING		REVISION			
							Dwg No					
							D4150					
							D4150 Ver 2.0					A3
							SCALE:1:50					SHEET 1 OF 2
</												


INSIDE VIEW

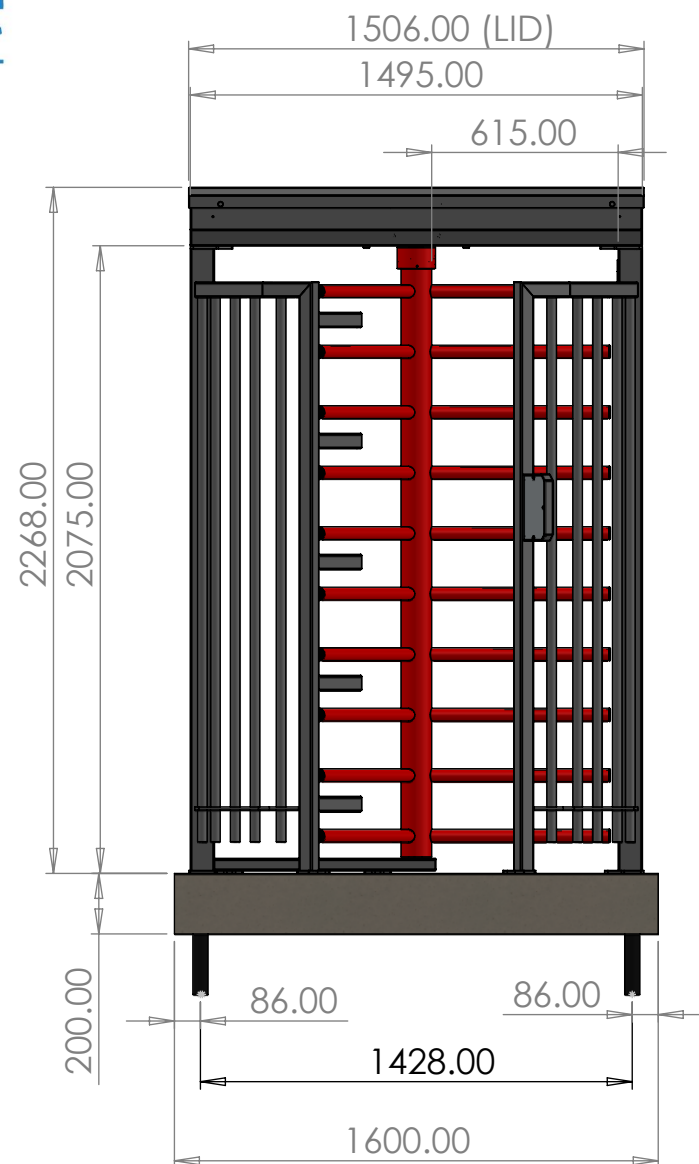


RIGHT VIEW

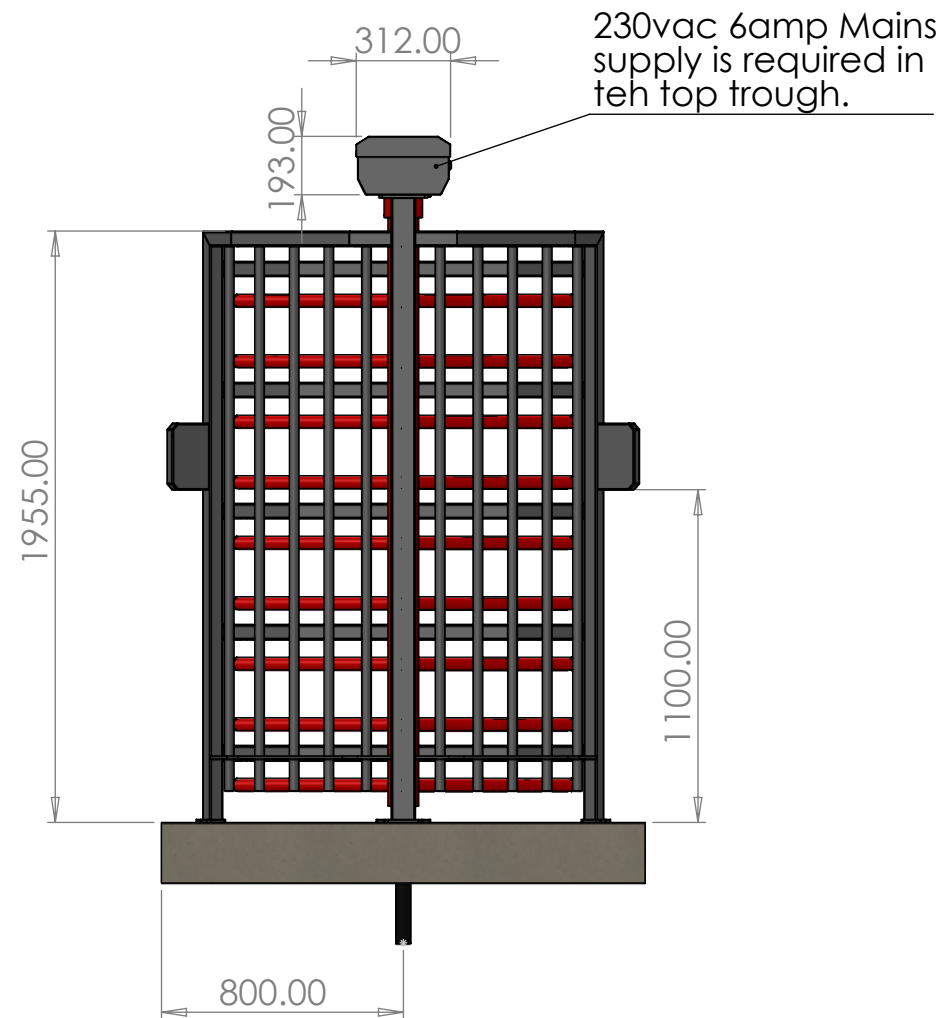

Access Control  
Facia Plate Dims

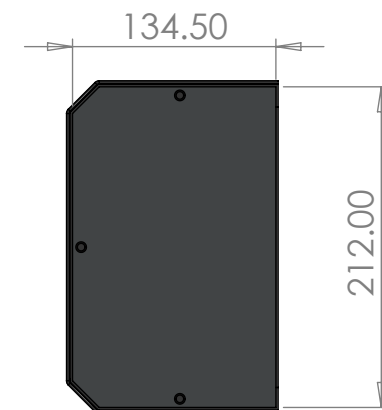

PLAN VIEW

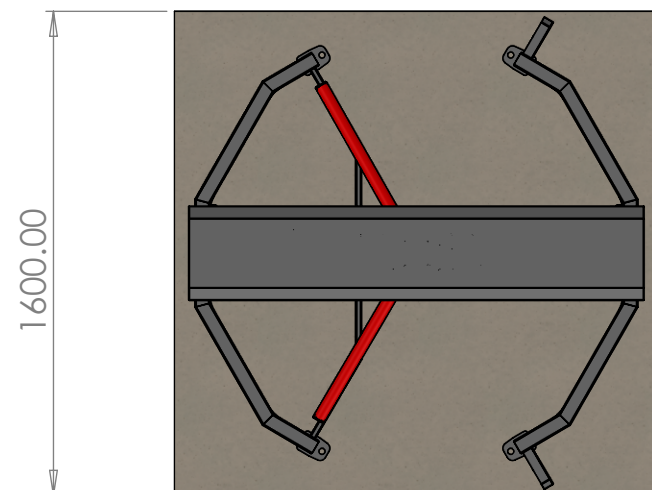

**Civils Note**  
All foundations **MUST** be flat and level with each other,  
Concrete **MUST** be garde C35 and **MUST** be poured 7 x days  
prior the the gate being installed. All Ducting **MUST** be 50mm  
minimum ID and must have pull ropes in. The Turnstiles will be bolted  
down using M12 Self expanding bolts.

UNLESS OTHERWISE SPECIFIED: DIMENSIONS ARE IN MILLIMETERS SURFACE FINISH: TOLERANCES: LINEAR: ANGULAR:				FINISH:  RAL 7016 frame with RAL 3020 Rotor		DEBURR AND BREAK SHARP EDGES	DO NOT SCALE DRAWING		REVISION		
							Dwg No				
							D4150				
							D4150 Ver 2.0				
							A3				
							SHEET 2 OF 2				

	NAME	SIGNATURE	DATE				TITLE:		
DRAWN	A Mcginley		01/07/22						
CHK'D									
APPV'D									
MFG									
Q.A				MATERIAL:			DWG NO.		
				WEIGHT:			SCALE:1:50		