
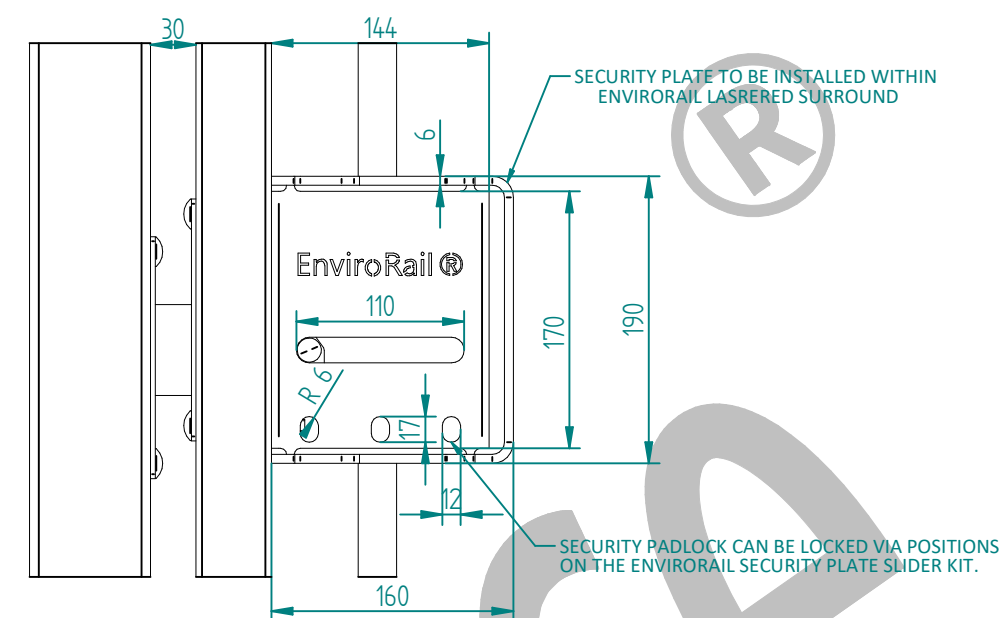


80x80x2.5 / 100x100x2.5 /
BOX SECTION HINGE POSTS

80x80x2.5 / 100x100x2.5 /
BOX SECTION CATCH POSTS

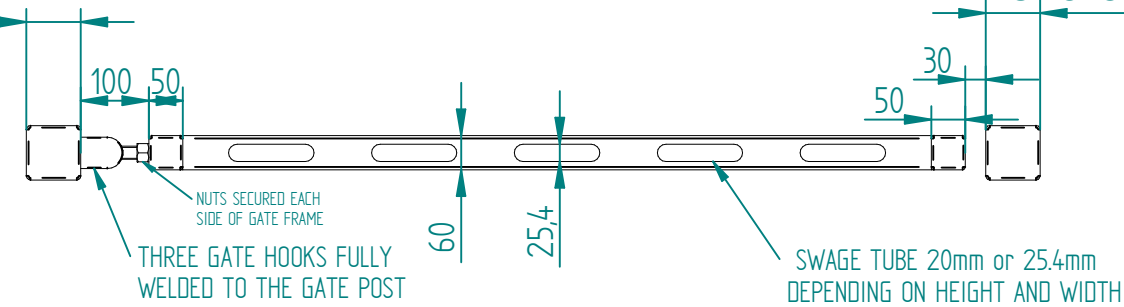


ENVIORAIL SLIDER KIT CONFIGURATION & LOCKING ARRANGEMENT



NOTES:

- ALL MATERIALS TO BE MILD STEEL AND CONFORM TO RELEVANT BRITISH STANDARDS.
- ALL ITEMS TO BE PRE-GALVANISED TO BS EN 10346 OR HOT DIP GALVANISED TO ISO 1461
- ITEMS CAN BE POWDER COATED ON REQUEST, POWDER COATING TO : BS EN 13438
- INSTALLATION VIA RAMS

ALL GATES & POSTS ARE TO BE
FITTED WITH BLACK PLASTIC INSERTS

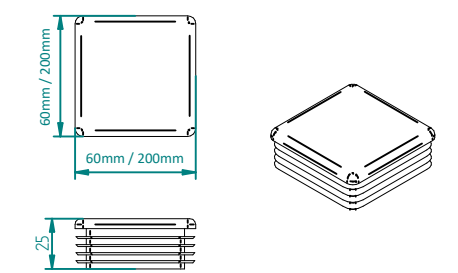

ALL GATES WITH 80x80/100x100/120x120
BOX SECTION HINGE POSTS
ARE TO BE FITTED WITH
THREE GALVANISED EYE BOLTS

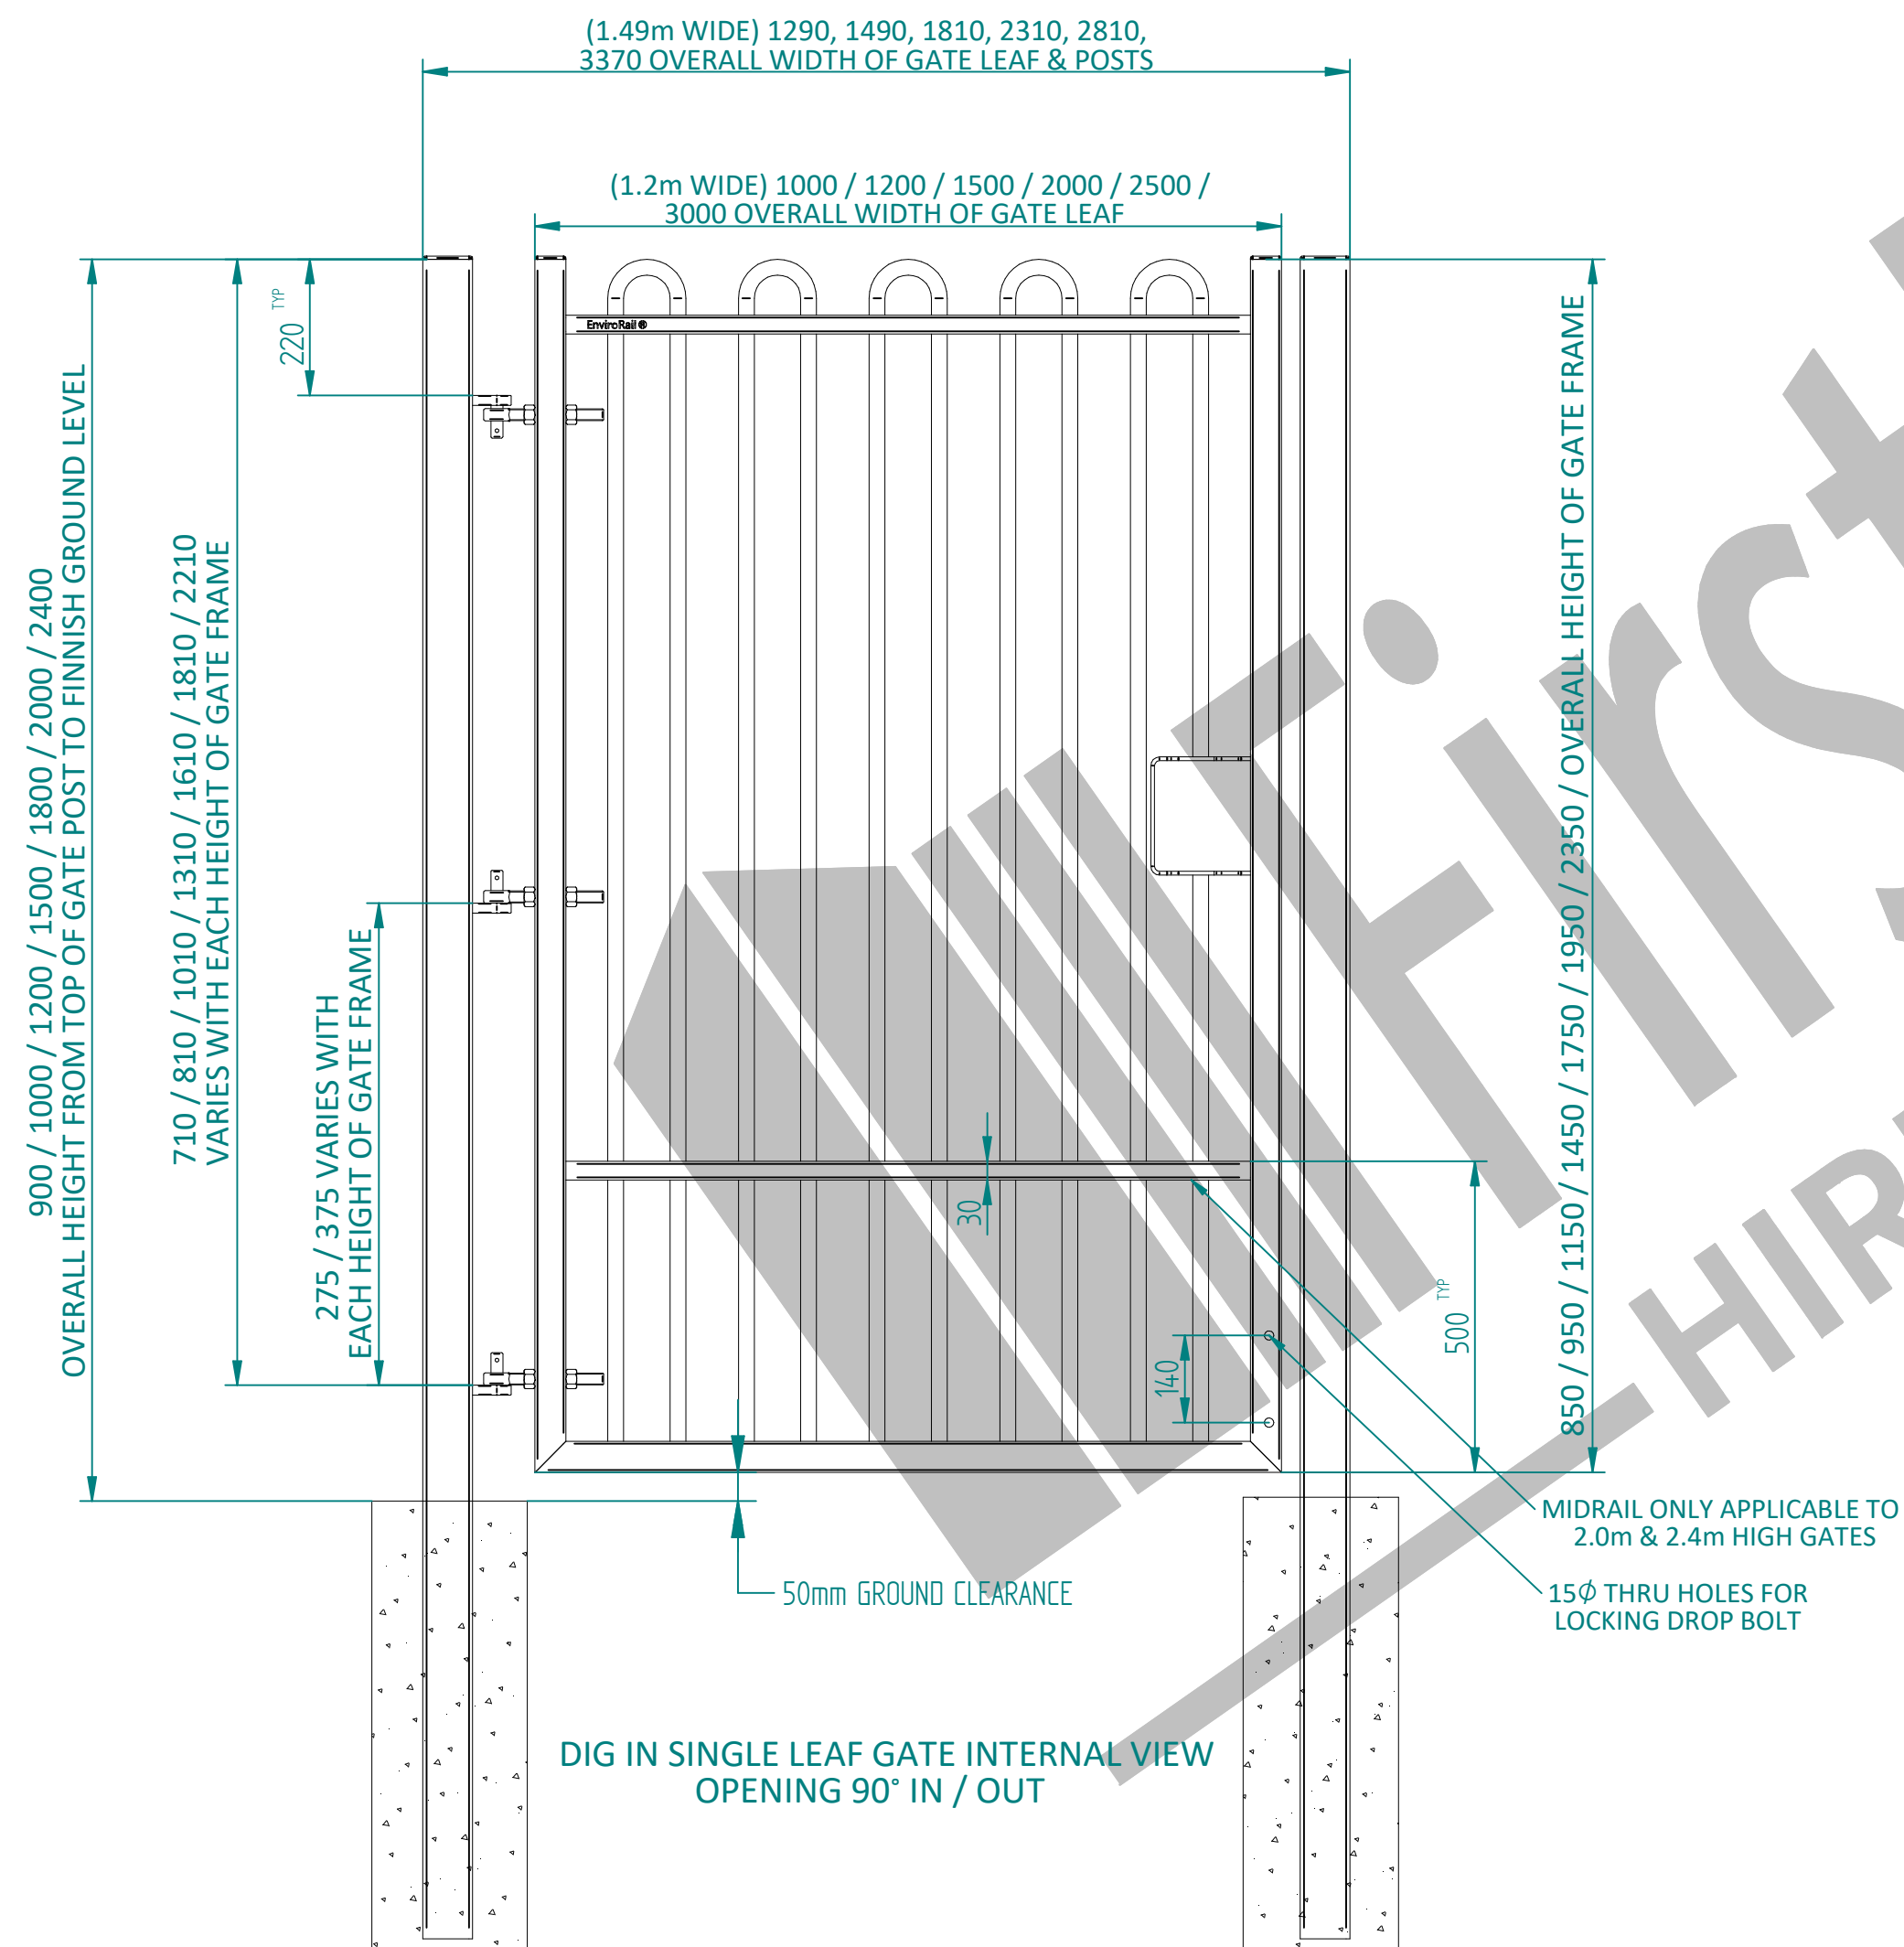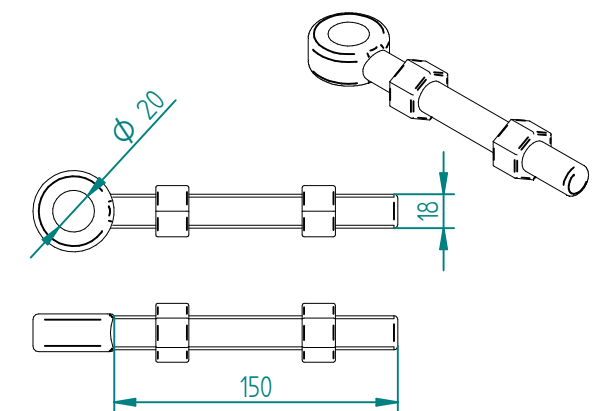


C20/25 MINIMUM CONCRETE
FOUNDATION GRADE

FILE NAME: PLAYSEC RANGE DRAWING SINGLE LEAF.dft

✓ All gate post are to have 11.5ø thru holes to allow fixing of retainer plate for ENVIORAIL slider kit.


DROB BOLTS ARE USED TO HOLD THE GATE IN THE OPEN POSITION

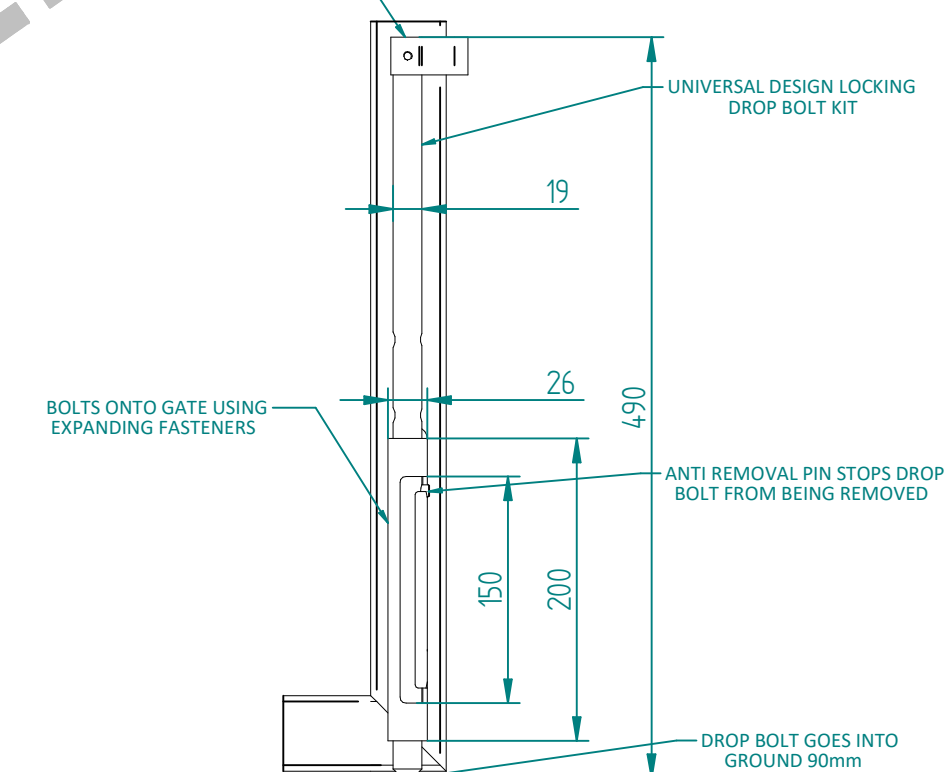


GATEMASTER LOCKING DROP BOLT CONFIGURATION

	NAME	DATE	TITLE	
DRAWN	W.P	04/12/23	ENVIORAIL 0.9m - 2.4m High x 1.0m - 3.0m Wide Single Leaf Dig In Kit	
TOLERANCE	± 2mm Unless Stated Otherwise			
 3RD ANGLE			 First Fence® — HIRE & SALE —	
			First Fence Ltd, Kiln Way, Swadincote, Derbyshire, DE11 8EA 01283 512 111 sales@firstfence.co.uk	
			SIZE A2	NOTE SHOULD ANY DISCREPANCIES BE FOUND WITH THIS DRAWING, PLEASE INFORM FIRSTFENCE (COPYRIGHT OF THIS DRAWING IS OWNED BY FIRSTFENCE LIMITED)
			WEIGHT:	SHEET 1 OF 2

80x80x2.5 / 100x100x2.5 /
BOX SECTION HINGE POSTS

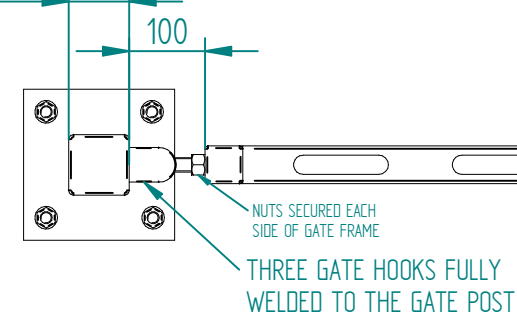


80x80x2.5 / 100x100x2.5 /
BOX SECTION CATCH POSTS

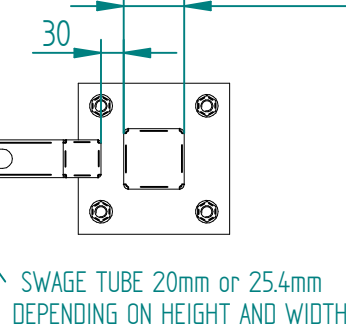

(1.49m WIDE) 1290, 1490, 1810, 2310, 2810,
3370 OVERALL WIDTH OF GATE LEAF & POSTS

(1.2m WIDE) 1000 / 1200 / 1500 / 2000 / 2500 /
3000 OVERALL WIDTH OF GATE LEAF

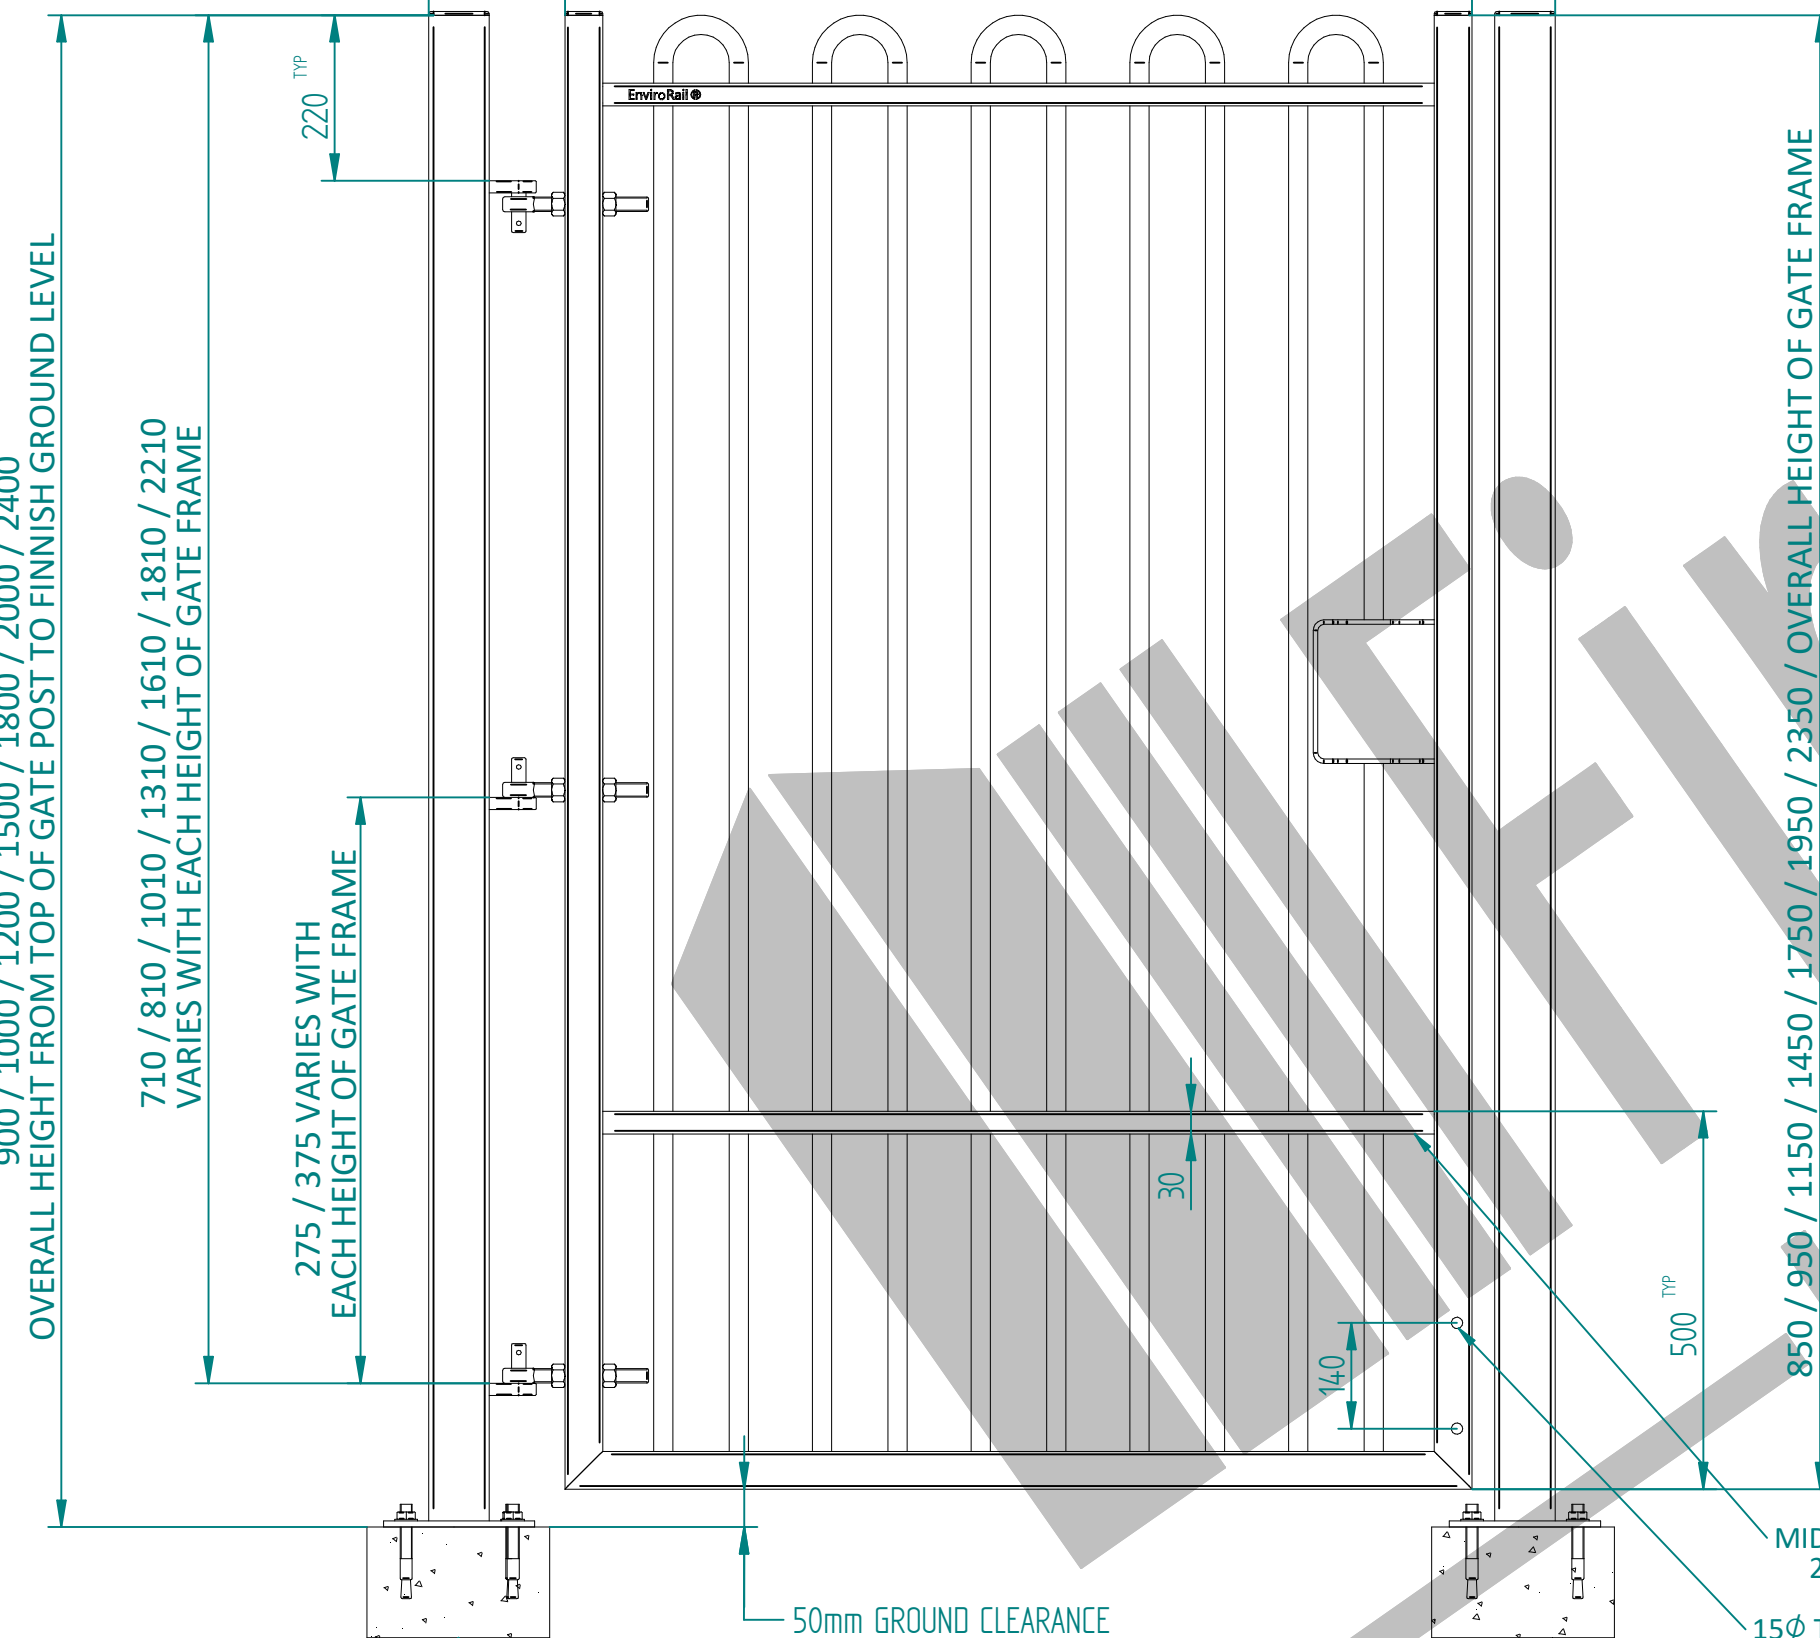


C20/25 MINIMUM CONCRETE
FOUNDATION GRADE

BOLT DOWN SINGLE LEAF GATE INTERNAL VIEW
OPENING 90° IN / OUT


MIDRAIL ONLY APPLICABLE TO
2.0m & 2.4m HIGH GATES

15Ø THRU HOLES FOR
LOCKING DROP BOLT

Min OF 4 NO. M16x125mm
ANCHOR BOLTS FITTED IN
ACCORDANCE WITH
MANUFACTURERS
INSTRUCTIONS.

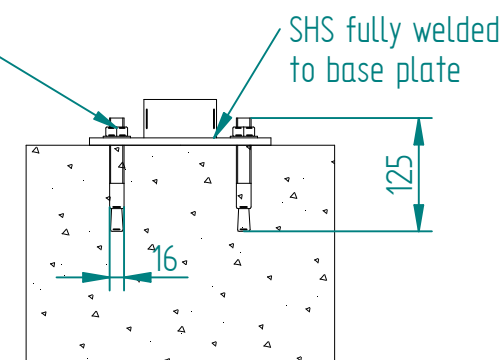


ENVIRORAIL SLIDER KIT CONFIGURATION & LOCKING ARRANGEMENT

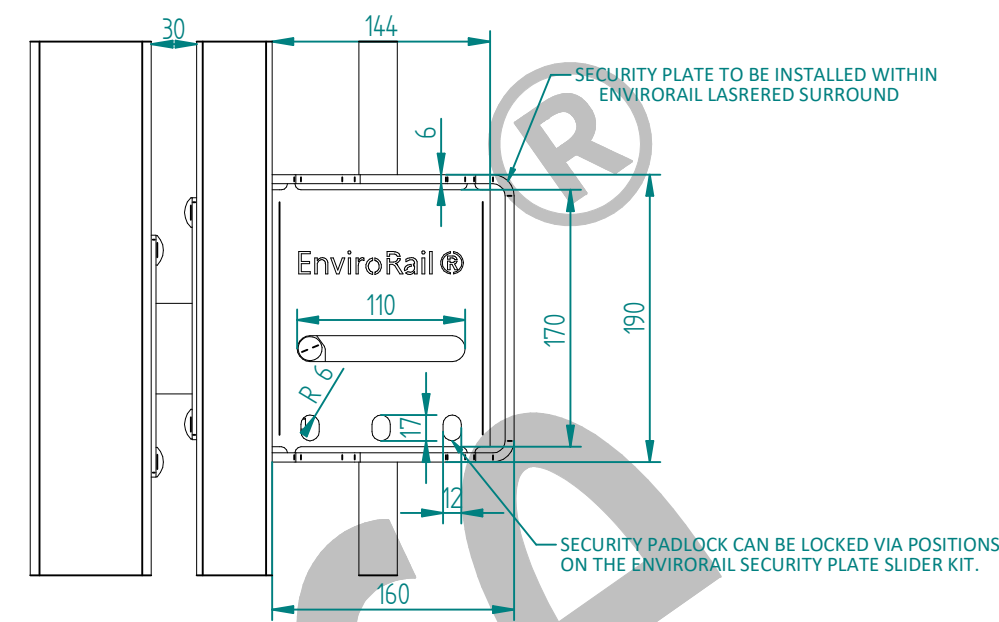


NOTES:

- ALL MATERIALS TO BE MILD STEEL AND CONFORM TO RELEVANT BRITISH STANDARDS.
- ALL ITEMS TO BE PRE-GALVANISED TO BS EN 10346 OR HOT DIP GALVANISED TO ISO 1461
- ITEMS CAN BE POWDER COATED ON REQUEST, POWDER COATING TO : BS EN 13438
- INSTALLATION VIA RAMS


ALL GATES & POSTS ARE TO BE
FITTED WITH BLACK PLASTIC INSERTS

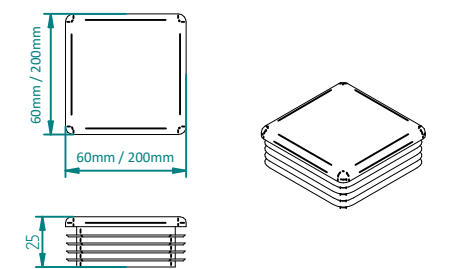

ALL GATES WITH 80x80/100x100/120x120
BOX SECTION HINGE POSTS
ARE TO BE FITTED WITH
THREE GALVANISED EYE BOLTS

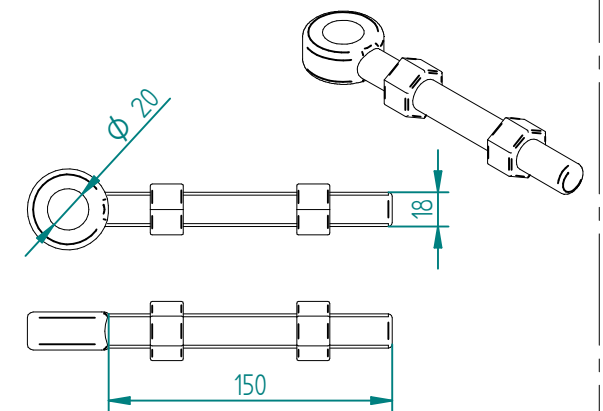

DROB BOLTS ARE USED TO HOLD
THE GATE IN THE OPEN POSITION

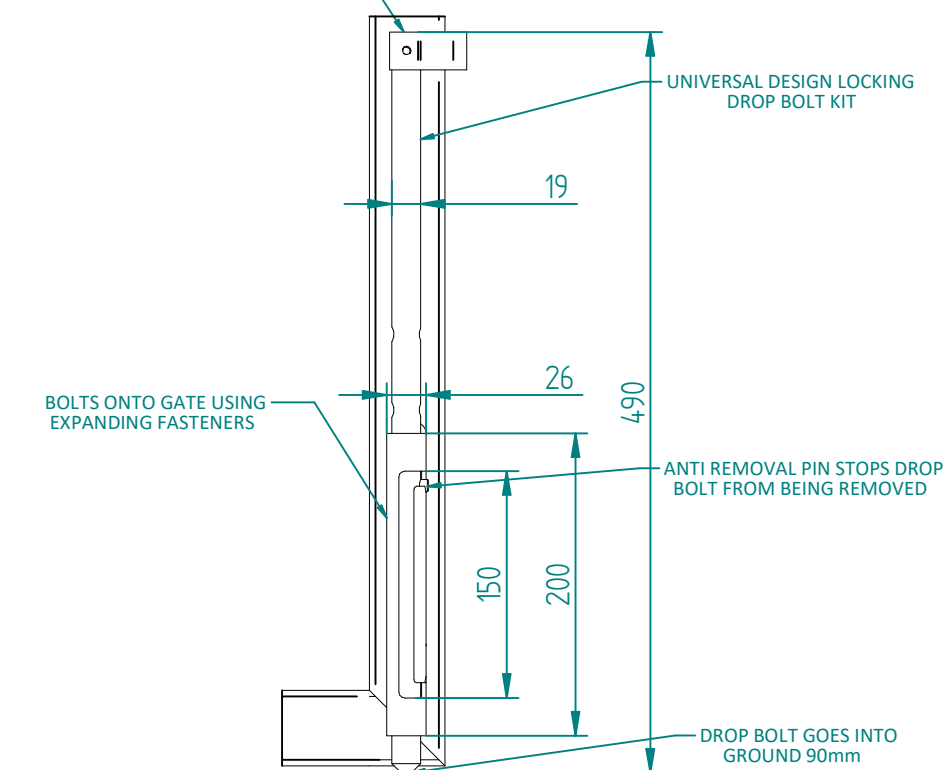

GATEMASTER LOCKING DROP BOLT CONFIGURATION

	NAME	DATE	TITLE
DRAWN	W/P	04/12/23	ENVIRORAIL 0.9m - 2.4m High x 1.0m - 3.0m Wide Single Leaf Bolt Down Kit
TOLERANCE	± 2mm Unless Stated Otherwise		
NOTE:	SHOULD ANY DISCREPANCIES BE FOUND WITH THIS DRAWING, PLEASE INFORM FIRSTFENCE. COPYRIGHT OF THIS DRAWING IS OWNED BY FIRSTFENCE LIMITED.		
SIZE	A2		REV A
WEIGHT:	SHEET 2 OF 2		