


DO NOT SCALE DRAWING

Notes:	
1.	These Gates allow rapid deployment of a semi permanent fencing system, allowing on-site quick adjust while maintaining security.
2.	Gate posts Comes Pre-Galvanised, However It Can Be PPC In A Variety Of Standard And Non-Standard Colours to match gates.


1. These Gates allow rapid deployment of a semi permanent fencing system, allowing on-site quick adjust while maintaining security.
2. Gate posts Comes Pre-Galvanised, However It Can Be PPC In A Variety Of Standard And Non-Standard Colours to match gates.

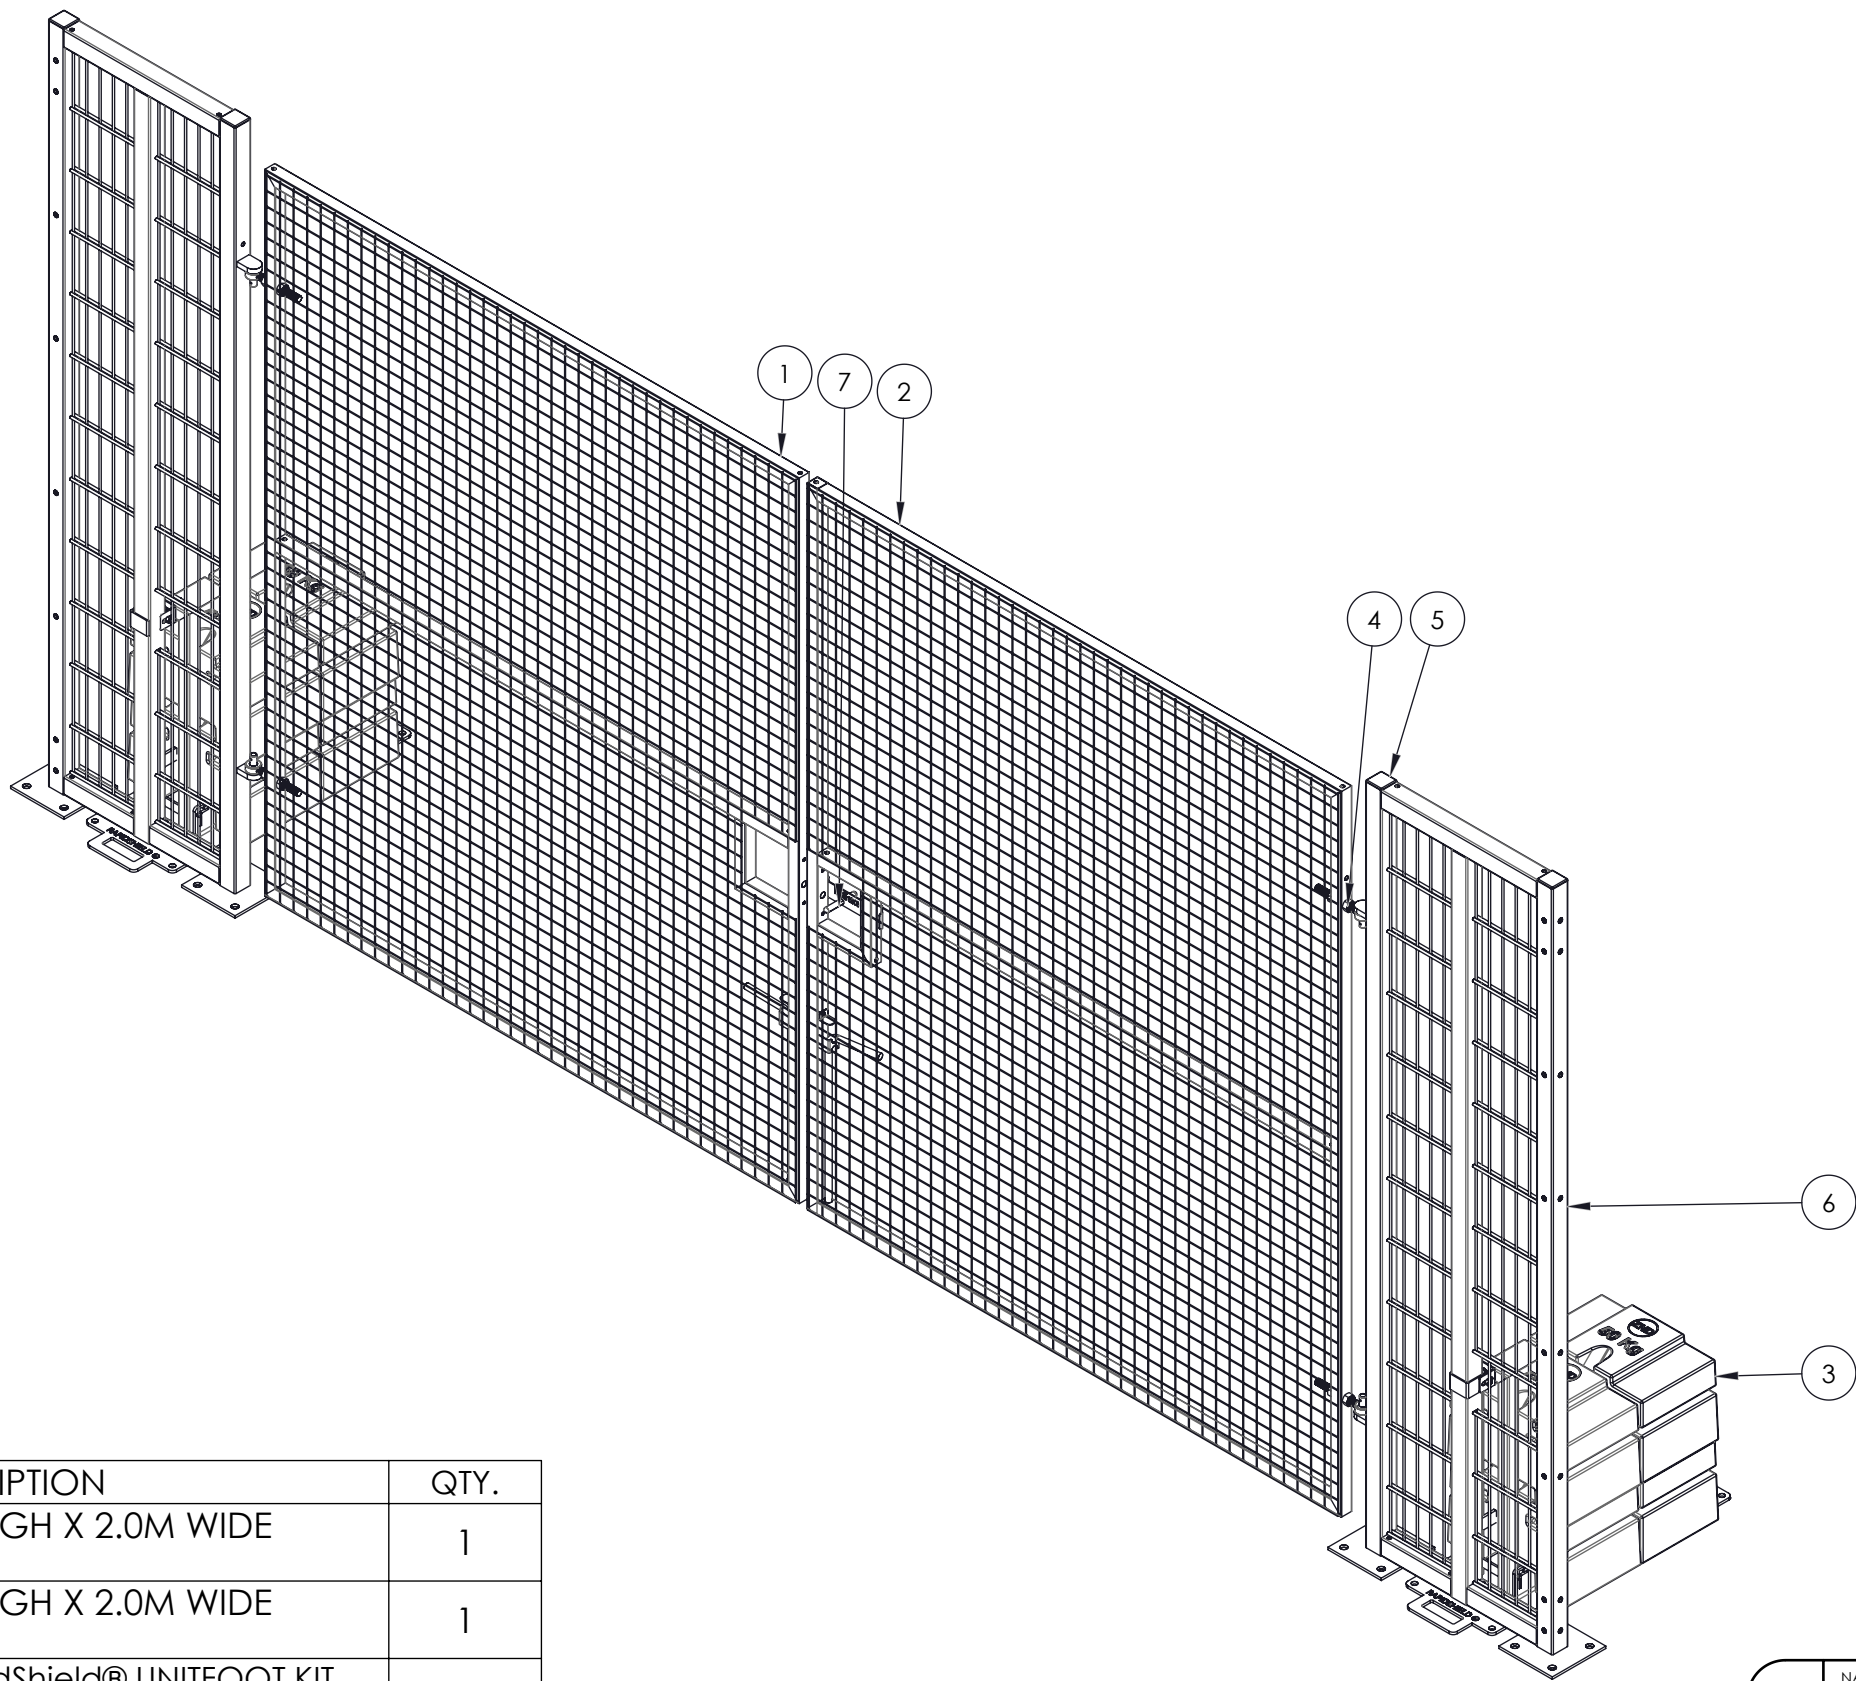

ITEM NO.	DESCRIPTION	QTY.
1	ADAPTIGUARD 2.4M HIGH X 2.0M WIDE CATCH GATE LEAF	1
2	ADAPTIGUARD 2.4M HIGH X 2.0M WIDE SLIDER GATE LEAF	1
3	RAPID-SHIELD-5100 - RapidShield® UNITFOOT KIT WITH 200KG BALLAST	2
4	ACCS-GEN-0001 - ADJUSTABLE GATE EYE 150mm cw 20mm	4
5	ACCS-RIB-0003 - 60x60 BLACK RIBBED INSERTS	4
6	RAPID-SHIELD-3300 - RapidShield® 2.4M HIGH 60X60 868 MESH HINGE FRAME	2
7	SITE-GATE-0100 - ADAPTIGUARD® SITE GATES - ACCESSORY KIT	1


		REV		DESCRIPTION	
		DATE			
DRAWN		W.P		29/08/2024	
APV'D					
Tolerance		0 - 50mm		± 0.2mm	
		> 50 - 500mm		± 1mm	
		> 1000mm		± 3mm	
 Third Angle Projection		TITLE: RapidShield® 2.4M X 4.0M WIDE DOUBLE LEAF GATE KIT			
Material: STEEL		REV A			
WEIGHT: 601.6 KG		SCALE: 1:20		SHEET 1 OF 2	

DO NOT SCALE DRAWING

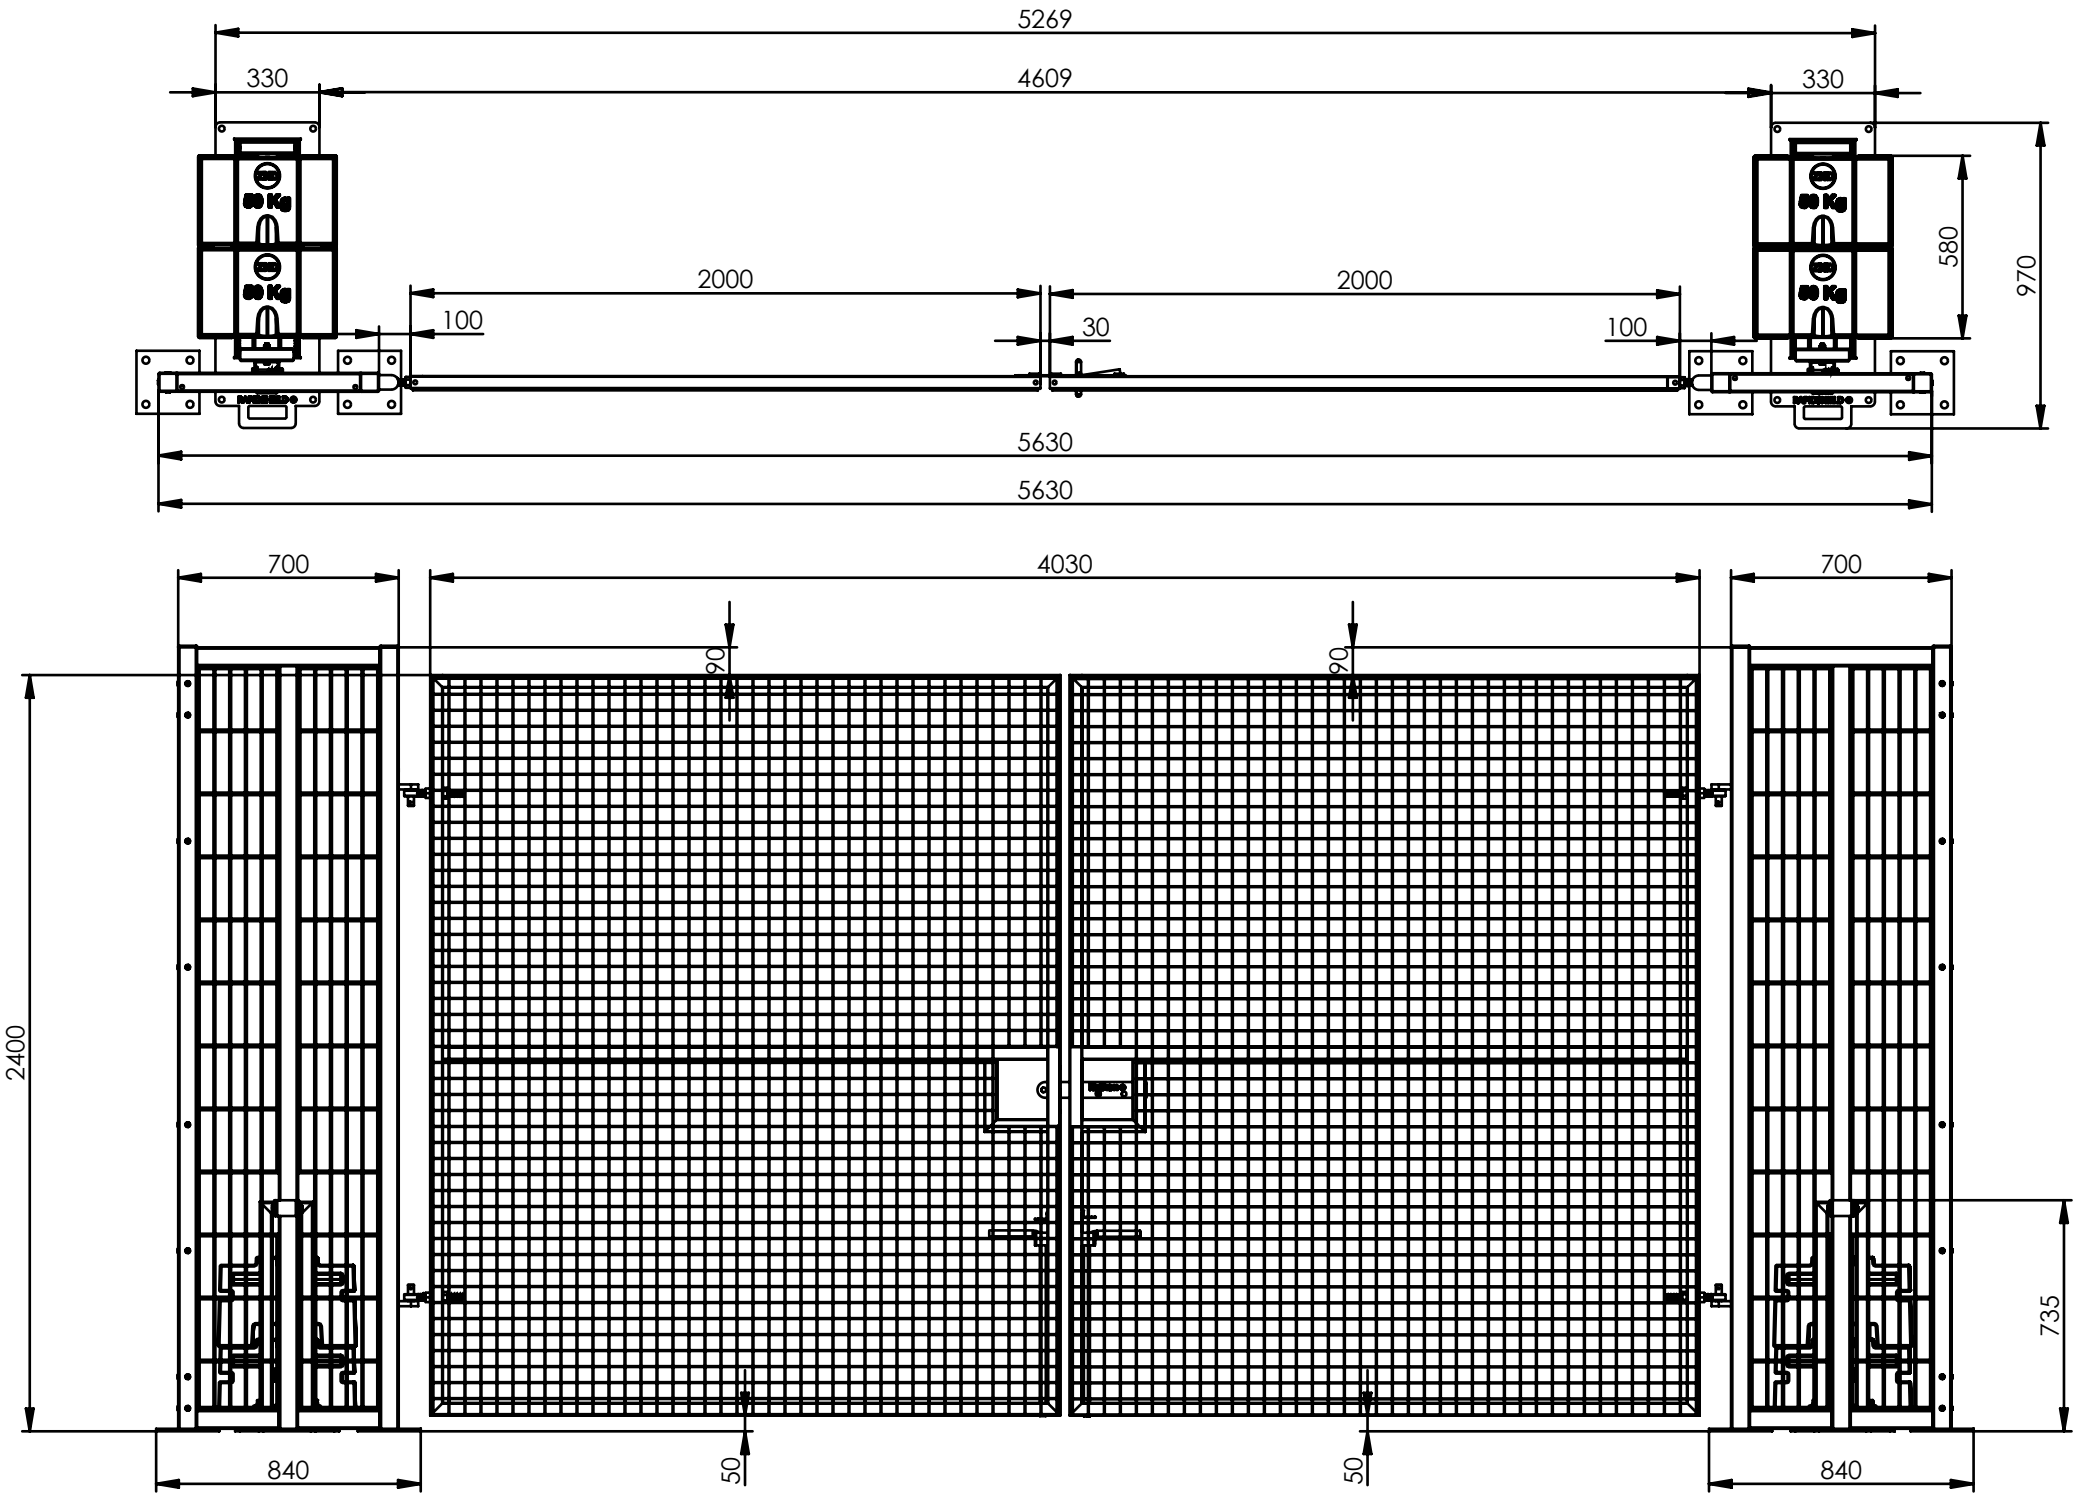

Notes:

1. These Gates allow rapid deployment of a semi permanent fencing system, allowing on-site quick adjust while maintaining security.
2. Gate posts Comes Pre-Galvanised, However It Can Be PPC In A Variety Of Standard And Non-Standard Colours to match gates.

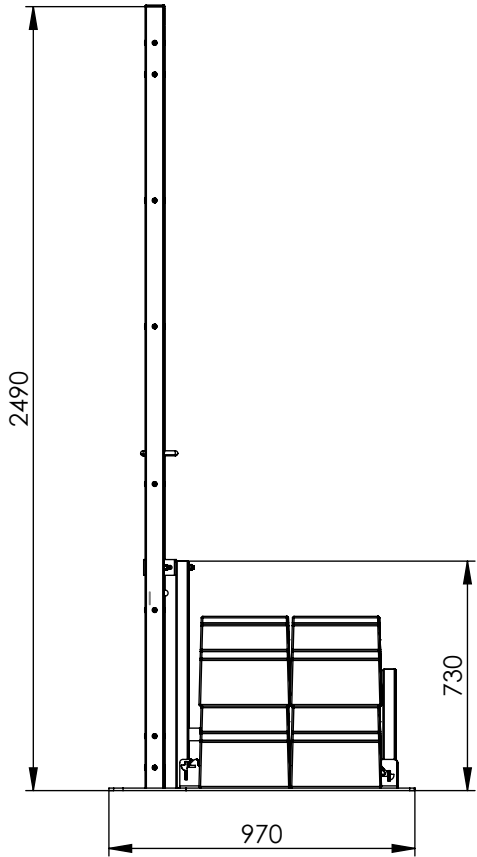

REV			DESCRIPTION		DATE
NAME			DATE		
DRAWN			W,P		
APV'D					
Tolerance	0 - 50mm	± 0.2mm	SKU: RAPID-SHIELD-7420		
	> 50 - 500mm	± 1mm			
	> 1000mm	± 3mm			
Third Angle Projection			TITLE: RapidShield® 2.4M X 4.0M WIDE DOUBLE LEAF GATE KIT		REV A
Material: STEEL			SCALE: 1:22		A3
WEIGHT: 601.6 KG			SHEET 2 OF 2		