


DO NOT SCALE DRAWING


Notes:

1. All materials to be mild steel and conform to relevant British standards.
2. All items to be pre-galvanised to BS EN 10346 or hot dip galvanised to ISO 1461.
3. Items can be powder coated on request, powder coating to : BS EN 13438
4. installation via R.A.M.S

ALL GATES & POSTS ARE TO BE FITTED WITH BLACK PLASTIC INSERTS

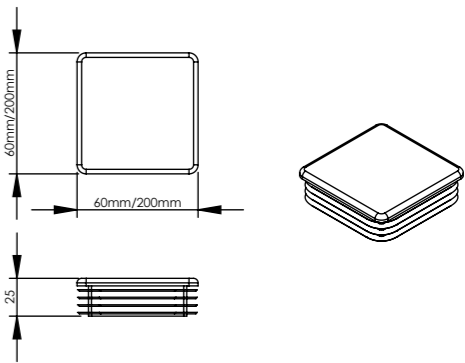


ALL GATES TO COME WITH UNISLIDE SINGLE SLIDER KIT

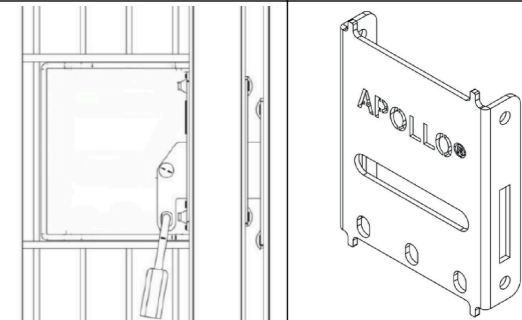

PART A UNI-KIT-0250 Unislide Single Slider Padlockable gate kit  
PART B APOL-ACC-0750 Apollo Single Slider Plate

Other Lock Kits are available on request  
(Click here for more information)

All gates come with 25mm Eye Bolts. Hinge posts are to be fitted with 3 x M25 eye bolts.

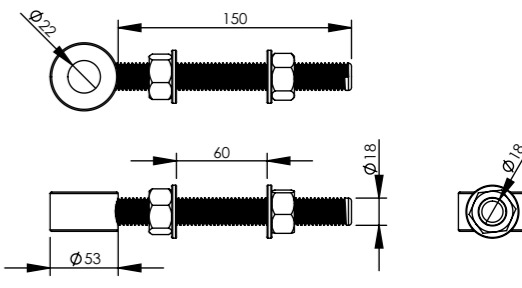

FirstFence  
HIRE & SALES

APOLLO®


TITLE: APOLLO® 0.9m x 1.5m High - 3.5m x 5.0m WIDE SINGLE LEAF DIG IN GATE KIT RANGE DRAWING

REV A A3

NAME	DATE
DRAWN W.P	26/06/2025
APV'D	
Tolerance	0 - 50mm ± 0.2mm > 50 - 500mm ± 1mm >1000mm ± 3mm
Material: Steel	
WEIGHT: N/A	

SCALE: N/A SHEET 1 OF 2

Thanks to the centrally welded mesh and the ability to mount the lock kit on either side, these kits provide maximum flexibility for various gate configurations.

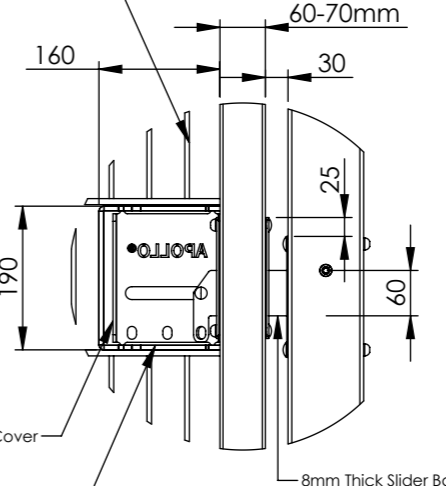

The Apollo Lock Kits offer a universal solution for gate installations, allowing both right-hand and left-hand hanging.

DETAIL A

3.5m - 4.0m Wide Gate Leaf = 150x150 / 4.5 - 5.0m Wide = 200x200 BOX SECTION HINGE POSTS

120x120 BOX SECTION FOR APOLLO CATCH POST

3.5m Wide Gate Leaf = 60x60 Box section  
4.0m Wide Gate Leaf & Above = 70x70 Box Section

POST WIDTHS + GATE WIDTH + 120 + 30 = OVERALL GATE WIDTH

3900 (3.5m Wide) / 4400 (4.0m Wide) / 4950 (4.5m Wide) / 5450 (5.0m Wide) OVERALL TOTAL GATE WIDTH

3500 / 4000 / 4500 / 5000mm OVERALL WIDTH OF GATE LEAF

Support are applicable for gates starting from 2.5m wide, with the required support increasing proportionally with gate width

900 (0.9m High) / 1000 (1.0m High) / 1200 (1.2m High) / 1500 (1.5m High) OVERALL GATE HEIGHT FROM TOP OF GATE POST TO FINISH GROUND LEVEL

POSITIONED CENTRAL TO GATE FRAME  
0.9 - 1.0m High = 175  
1.2m High = 375  
1.5m High = 275

0.9m High = 275  
1.0m High = 200  
1.2m High = 375  
1.5m High = 275

50mm Ground Clearance

50mm Ground Clearance

A




0.9m High = 665 / 1.0m High = 775 / 1.2m+ = 955  
0.9m High = 770 / 1.0m High = 870 / 1.2m+ = 1070

2x Ø15 THRU




FOR 120x120 / 150x150 / 200x200 BOX SECTION POST (LENGTH = GATE HEIGHT + 1000mm)

C20/25 MINIMUM CONCRETE FOUNDATION GRADE

DO NOT SCALE DRAWING

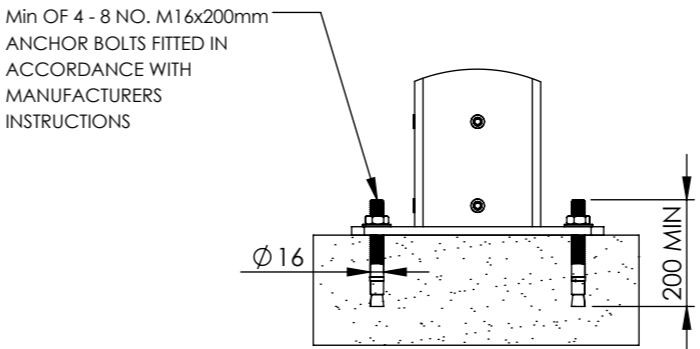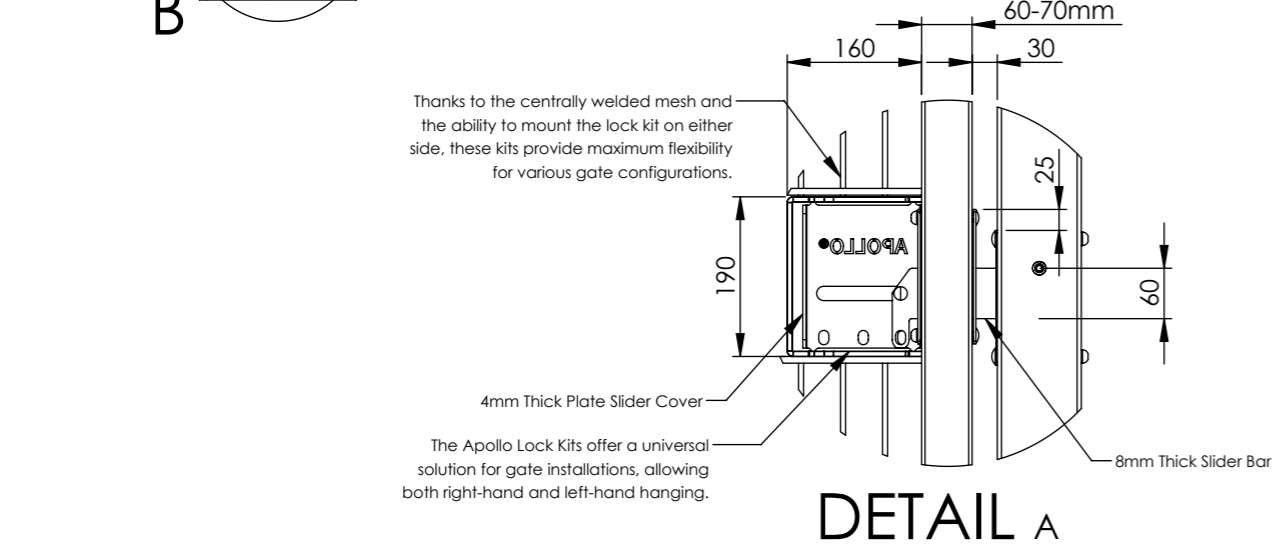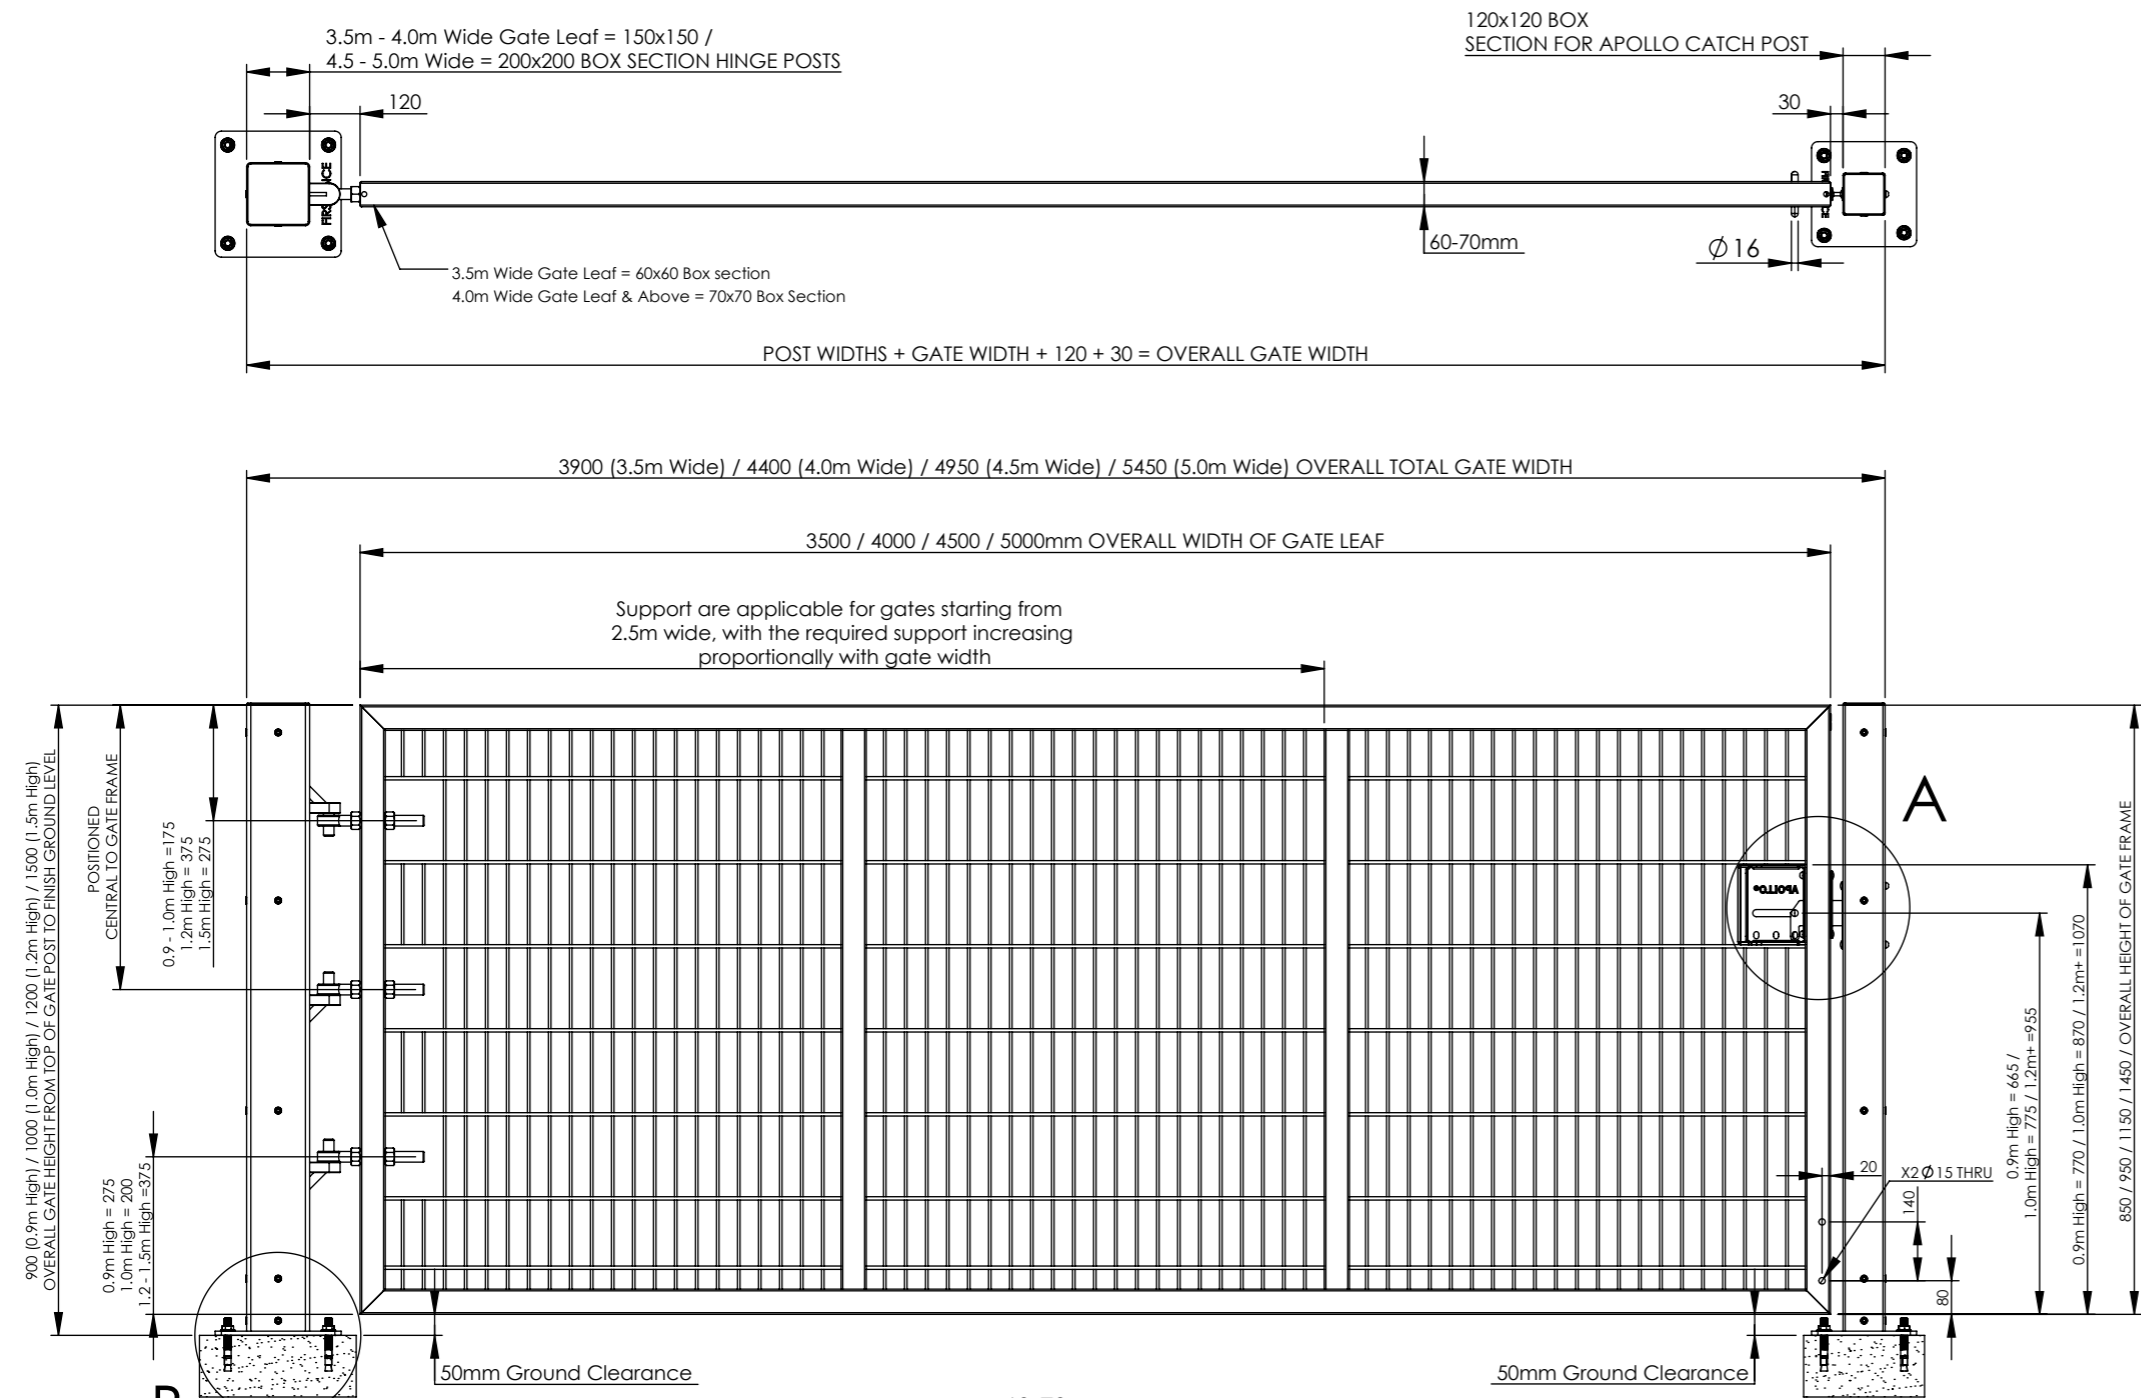

- Notes:
1. All materials to be mild steel and conform to relevant British standards.
  2. All items to be pre-galvanised to BS EN 10346 or hot dip galvanised to ISO 1461.
  3. Items can be powder coated on request, powder coating to : BS EN 13438
  4. installation via R.A.M.S

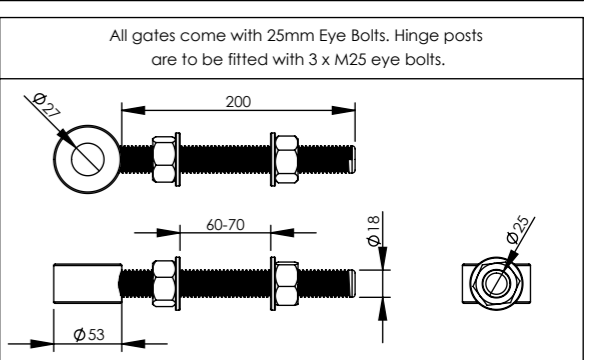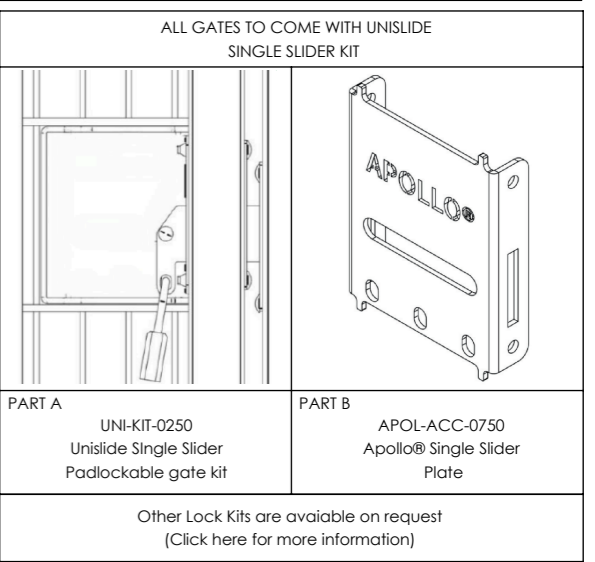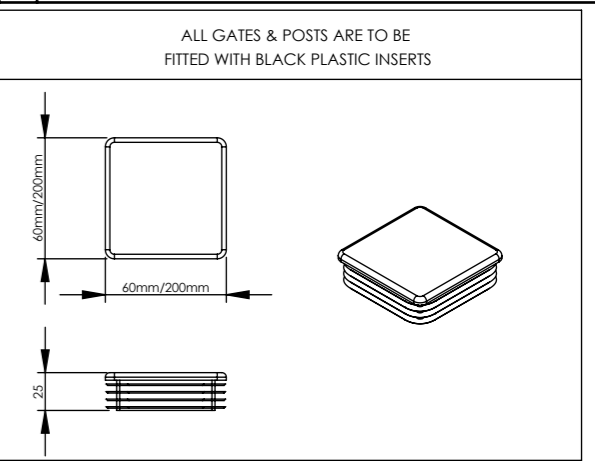

REV		DESCRIPTION		DATE
NAME		DATE		
DRAWN	W.P	26/06/2025		
APV'D				
Tolerance	0 - 50mm	± 0.2mm		
	> 50 - 500mm	± 1mm		
	>1000mm	± 3mm		
Third Angle Projection				
Material: Steel				
WEIGHT: N/A		SCALE: N/A		SHEET 2 OF 2

FirstFence®

HIRE & SALES

SKU:

APOLLO®

TITLE:

APOLLO® 0.9m x 1.5m High - 3.5m x 5.0m WIDE SINGLE LEAF BOLT DOWN GATE KIT RANGE DRAWING

REV

A

A3