

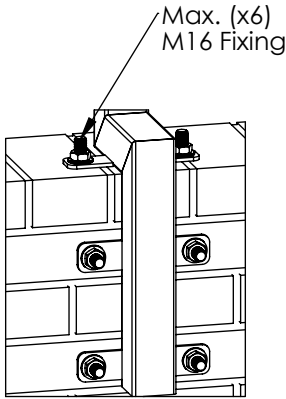
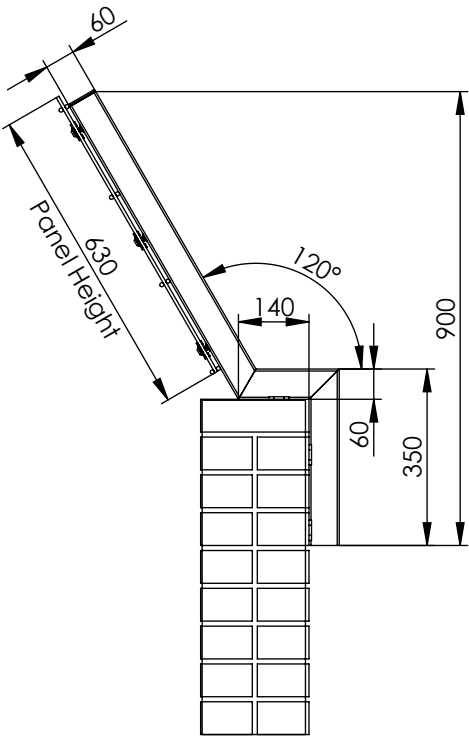


DO NOT SCALE DRAWING

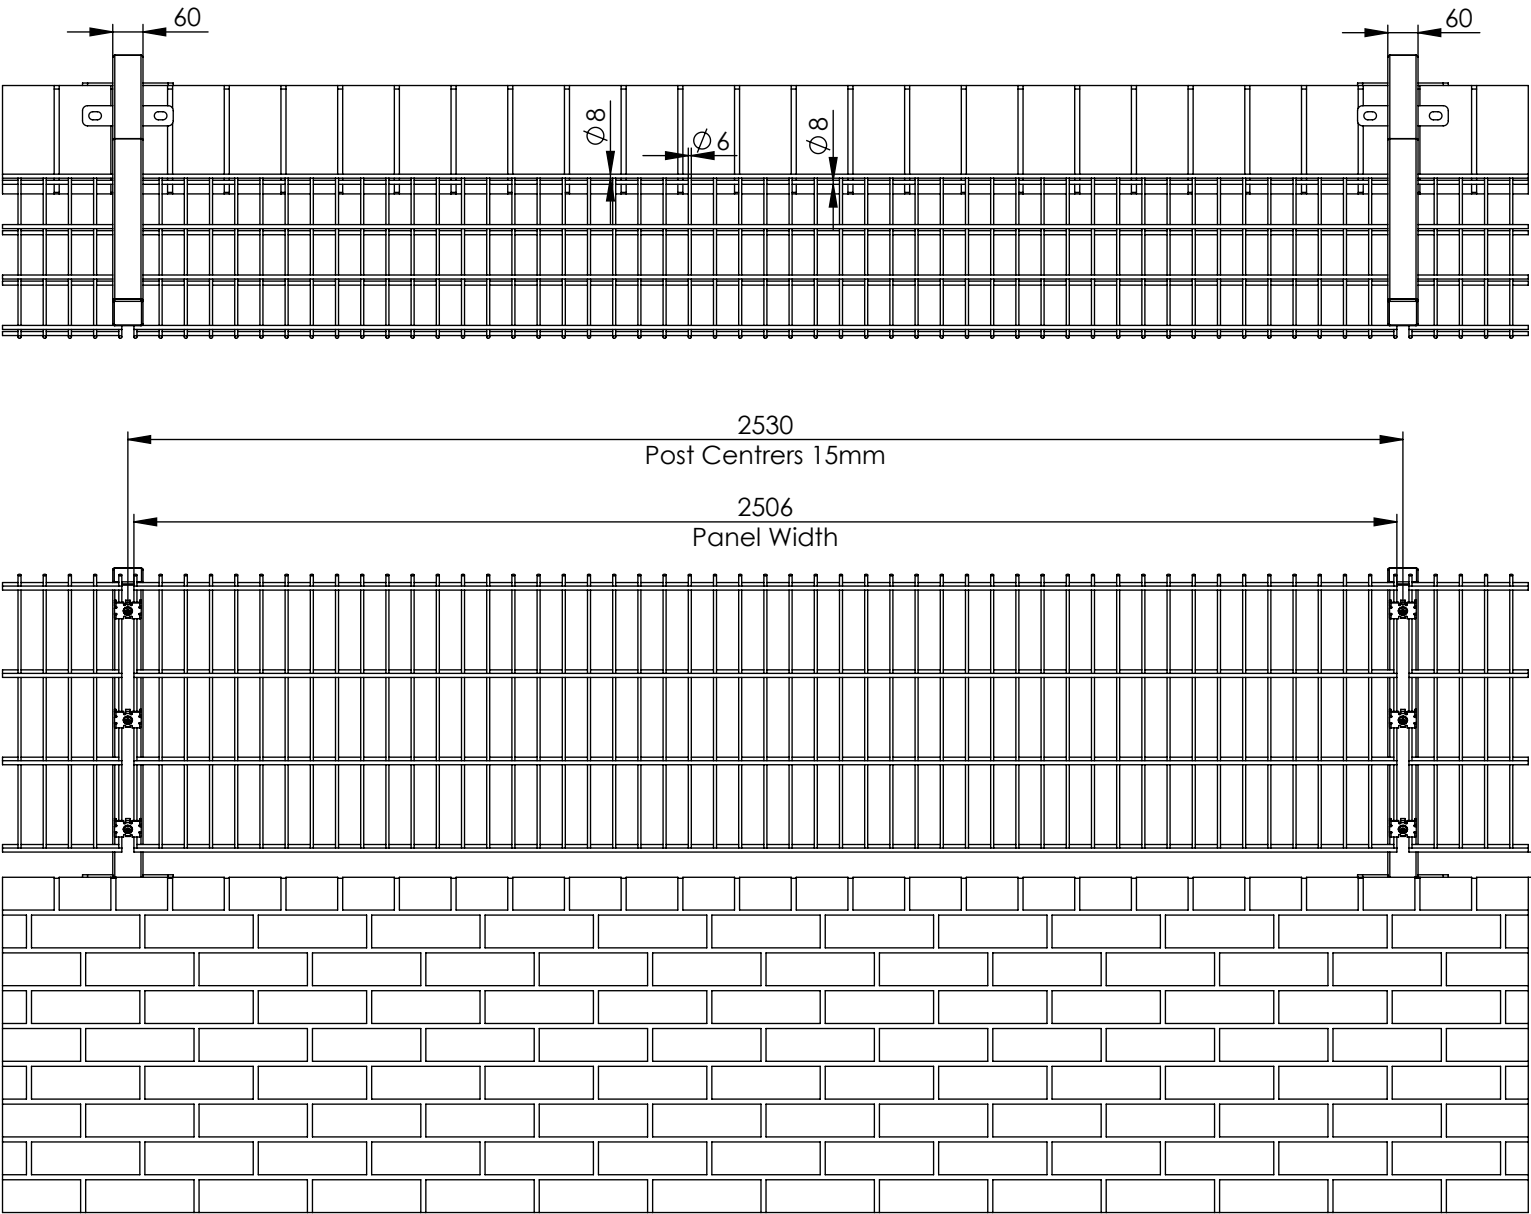

Fixing Method View


Exploded View

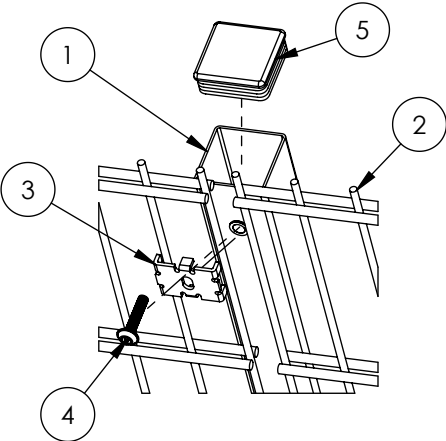

Item	Component Name	Qty
1	MESH-TOP-0640 - 0.6m HIGH 60 DEGREE CRANK 60X60 INTERMEDIATE POST ONLY	1
2	MESH-868-0603 - 630mm HIGH X 2.5m WIDE 868 MESH FENCE PANEL ONLY	1
3	ACCS-MSH-0010 - 868 MESH FENCING BLACK FIXING CLIPS	3
4	ACCS-MSH-0050 - M8 x 40mm MESH SECURITY BOLT	3
5	ACCS-RIB-0003 - 60x60 BLACK RIBBED INSERTS	1

Notes:

- This model is based on a common bond pattern used in bricklaying.
  - When bolting posts to a wall—the type of fixing you use depends on the wall material (brick, concrete, etc.), the load involved, and the environment (indoor vs. outdoor). Here are some common fixings.
    - Sleeve Anchors / Through Bolts**  
Ideal for heavy-duty applications.  
Expansion anchor that grips into concrete or brick.  
Common for structural posts and outdoor use.
    - Shield Anchors (Rawl Bolts)**  
Good for solid masonry walls.  
Expand when tightened to provide a strong hold.
    - Chemical Anchors (Resin Fixings)**  
High load capacity.  
Resin is injected into a drilled hole, then a threaded rod or rebar is inserted.  
Best for irregular, hollow, or old brickwork.
- Tips**  
Always check wall condition first—crumbling mortar or hollow bricks need special care.  
Use a spirit level to ensure vertical alignment.  
Use corrosion-resistant hardware (e.g., galvanized or stainless steel) for outdoor use.

		REV	DESCRIPTION	DATE
NAME		FirstFence®		
L.T.		HIRE & SALES		
APVD				
Tolerance	0 - 50mm	± 0.2mm		
	> 50 - 500mm	± 1mm		
	>1000mm	± 3mm		
		SKU: MESH-TOP-KIT-0650		
		Third Angle Projection		
Material: N/A		TITLE: 0.6m HIGH 60 DEGREE CRANK WALL-MOUNTED 868 MESH FENCING KIT		
WEIGHT: N/A		REV A A3		
		SCALE: 1:20		SHEET 1 OF 1