

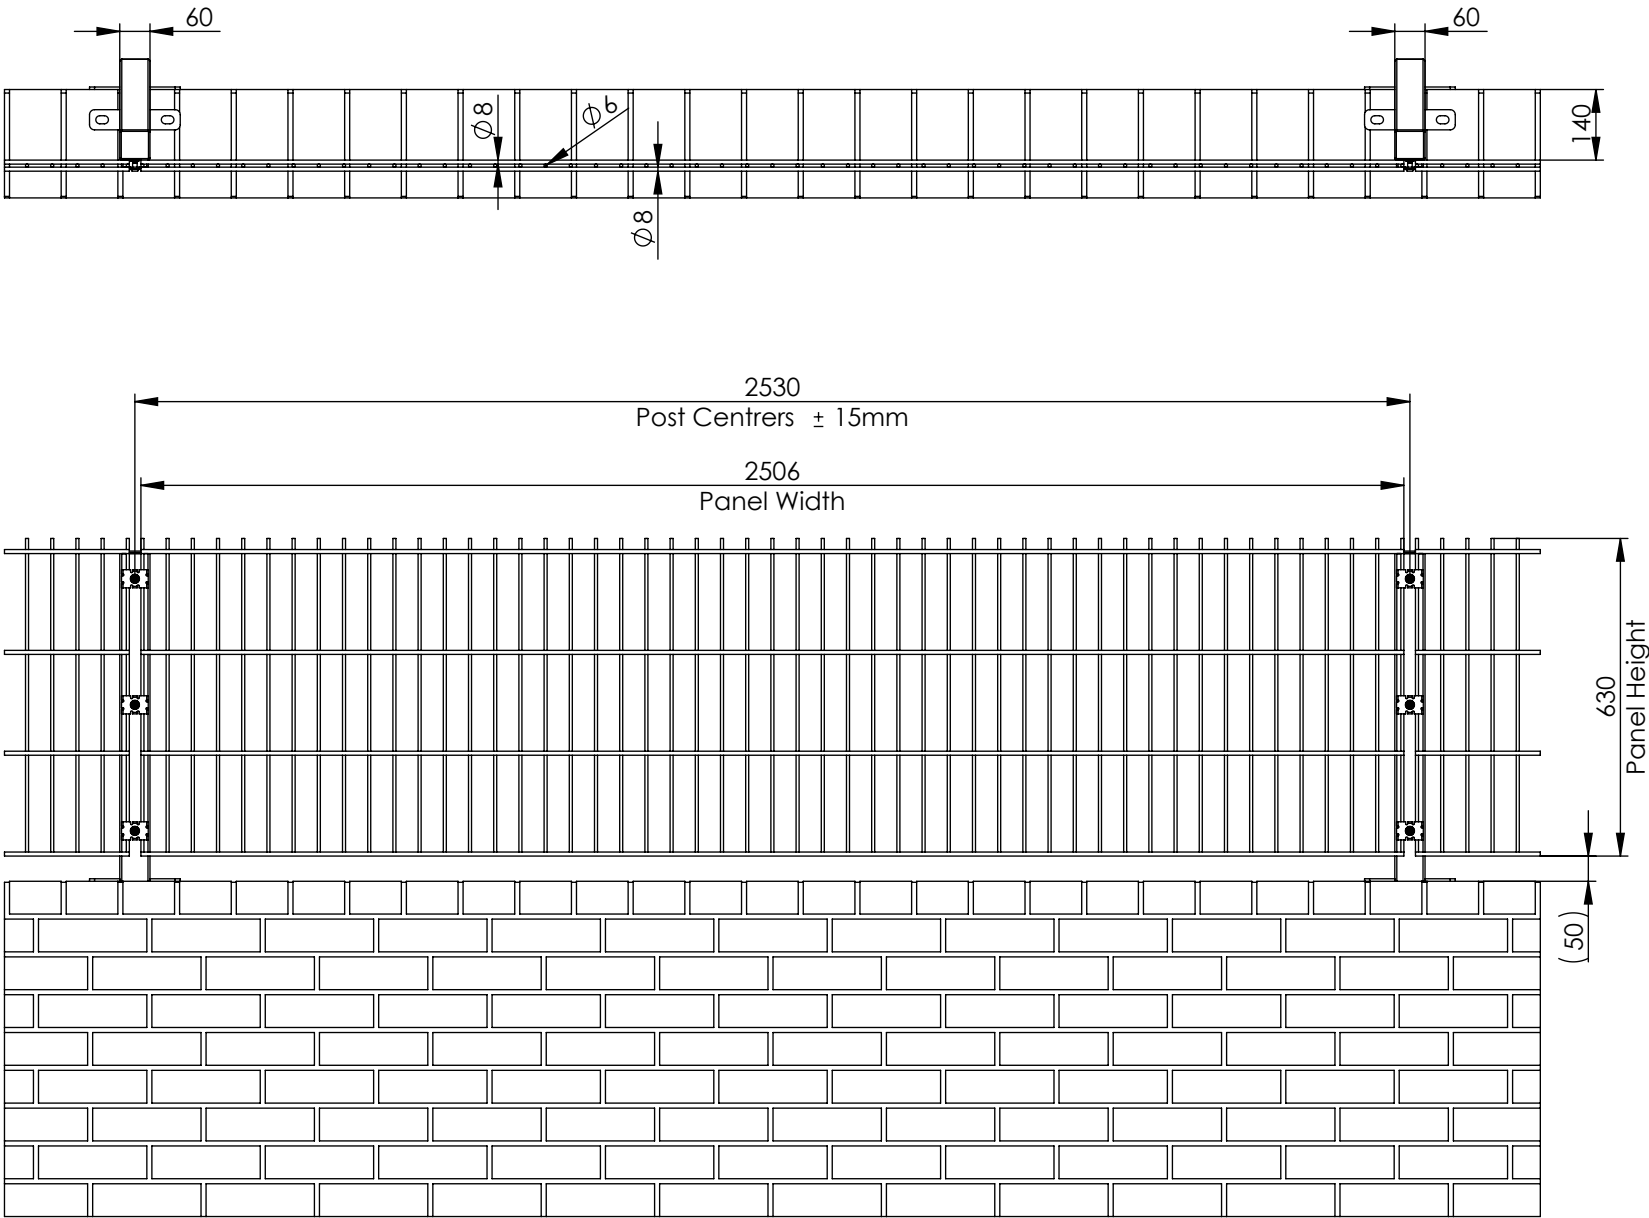


DO NOT SCALE DRAWING

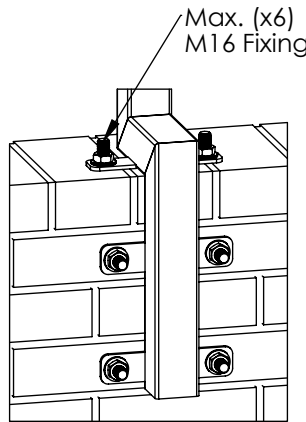


Notes:

- This model is based on a common bond pattern used in bricklaying.
 - When bolting posts to a wall—the type of fixing you use depends on the wall material (brick, concrete, etc.), the load involved, and the environment (indoor vs. outdoor). Here are some common fixings:
 - Sleeve Anchors / Through Bolts**
Ideal for heavy-duty applications.
Expansion anchor that grips into concrete or brick.
Common for structural posts and outdoor use.
 - Shield Anchors (Rawl Bolts)**
Good for solid masonry walls.
Expand when tightened to provide a strong hold.
 - Chemical Anchors (Resin Fixings)**
High load capacity.
Resin is injected into a drilled hole, then a threaded rod or rebar is inserted.
Best for irregular, hollow, or old brickwork.
- Tips**
Always check wall condition first—crumbling mortar or hollow bricks need special care.
Use a spirit level to ensure vertical alignment.
Use corrosion-resistant hardware (e.g., galvanized or stainless steel) for outdoor use.

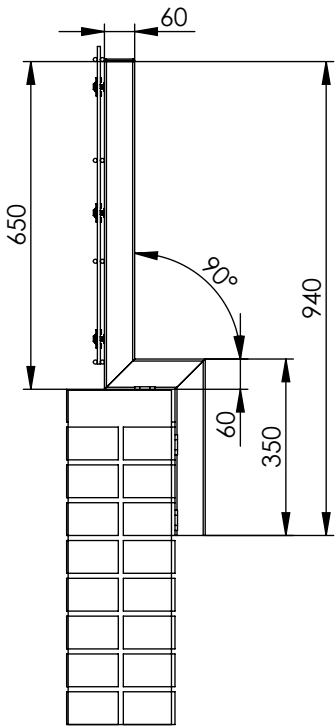

Fixing Method View





Exploded View

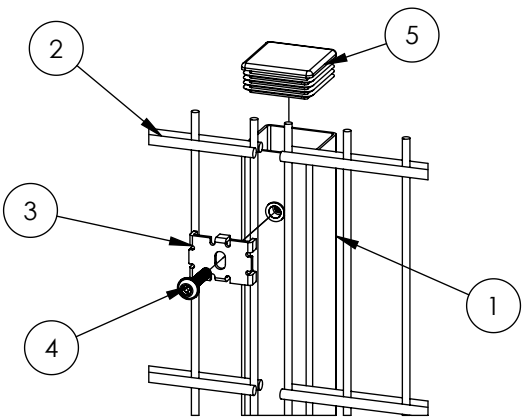

Item	Component Name	Qty
1	MESH-TOP-0630 - 0.6m HIGH 90 DEGREE CRANK 60X60 INTERMEDIATE POST ONLY	1
2	MESH-868-0603 - 630mm HIGH X 2.5m WIDE 868 MESH FENCE PANEL ONLY	1
3	ACCS-MSH-0010 - 868 MESH FENCING BLACK FIXING CLIPS	3
4	ACCS-MSH-0050 - M8 x 40mm MESH SECURITY BOLT	3
5	ACCS-RIB-0003 - 60x60 BLACK RIBBED INSERTS	1


		REV	DESCRIPTION	DATE
		<div><div><div></div><div></div><div></div><div></div><div></div><div></div><div></div><div></div><div></div><div></div><div></div><div></div><div></div><div></div><div></div><div></div><div></div><div></div><div></div><div></div><div></div><div></div><div></div><div></div><div></div><div></div><div></div><div></div><div></div><div></div><div></div><div></div><div></div><div></div><div></div><div></div><div></div><div></div><div></div><div></div><div></div><div></div><div></div><div></div><div></div><div></div><div></div><div></div><div></div><div></div><div></div><div></div><div></div><div></div><div></div><div></div><div></div><div></div><div></div><div></div><div></div><div></div><div></div><div></div><div></div><div></div><div></div><div></div><div></div><div></div><div></div><div></div><div></div><div></div><div></div><div></div><div></div><div></div><div></div><div></div><div></div><div></div><div></div><div></div><div></div><div></div><div></div><div></div><div></div><div></div><div></div><div></div><div></div><div></div><div></div><div></div><div></div><div></div><div></div><div></div><div></div><div></div><div></div><div></div><div></div><div></div><div></div><div></div><div></div><div></div><div></div><div></div><div></div><div></div><div></div><div></div><div></div><div></div><div></div><div></div><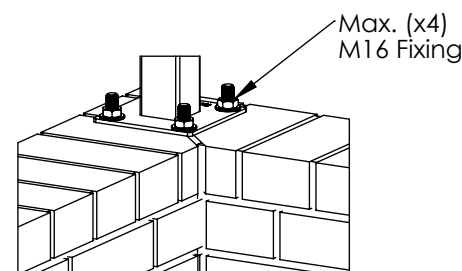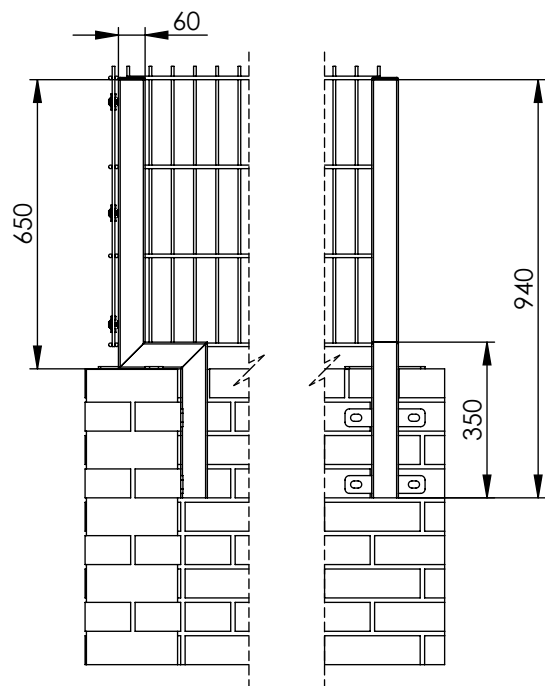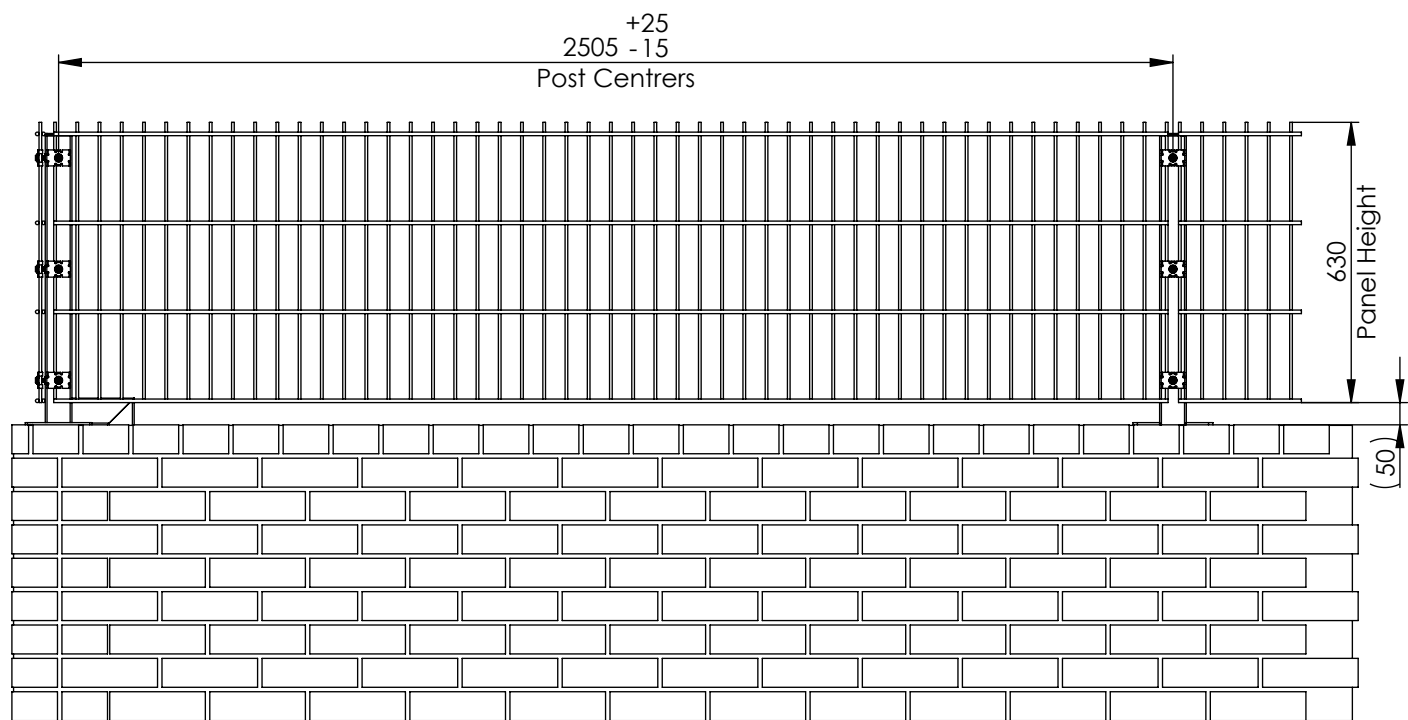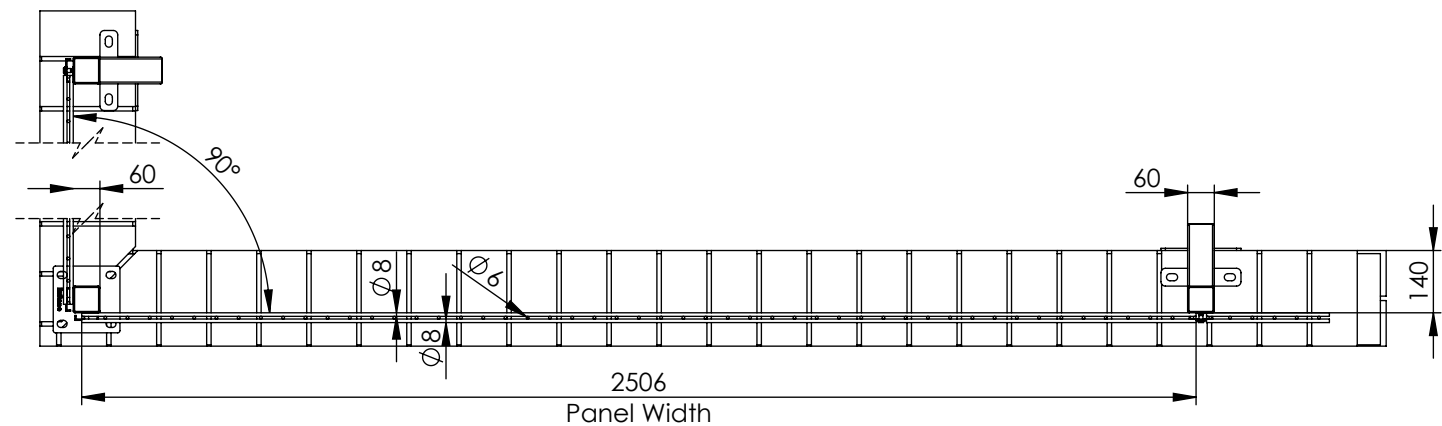

Fixing Method View

Exploded View

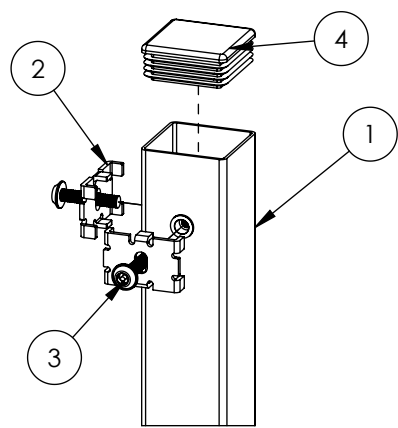

Item	Component Name	Qty
1	MESH-TOP-0660 - 0.6m HIGH BOLT DOWN 60X60 CORNER POST ONLY	1
2	ACCS-MSH-0010 - 868 MESH FENCING BLACK FIXING CLIPS	6
3	ACCS-MSH-0050 - M8 x 40mm MESH SECURITY BOLT	6
4	ACCS-RIB-0003 - 60x60 BLACK RIBBED INSERTS	1

REV	DESCRIPTION	DATE
1	First Fence® HIRE & SALES	21/05/2025
2	MESH-TOP-KIT-0685	
3	0.6m HIGH BOLT DOWN 868 MESH CORNER POST KIT	
4	SCALE: 1:20	SHEET 2 OF 2