


DO NOT SCALE DRAWING

**Linking Cables** - used to fix the Tempory Fencing Panels to the scaffolding frame (Packs sold separately)

Refer to assembly guide for more details

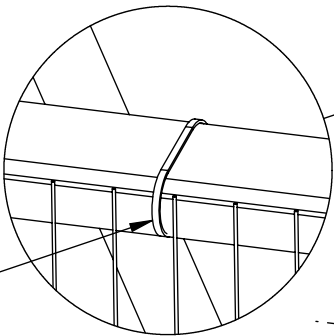


Ground Line

*\*Temporary fencing panels and related fixings  
Sold Separately*

Notes:

- 1. Ensure all couplers are fully tightened and checked before use.
- 2. All tubes must be free from damage, excessive corrosion, and deformation prior to assembly.
- 3. Use scaffolding joint pins where indicated to securely join tubes.
- 4. Bracing must be properly installed to maintain structural integrity.
- 5. Refer to assembly instructions for proper orientation and installation sequence.
- 6. Ensure vertical uprights are plumb and securely anchored as required.
- 7. Regularly inspect structure during use, particularly after adverse weather conditions.
- 8. All burrs and sharp edges must be removed prior to installation.

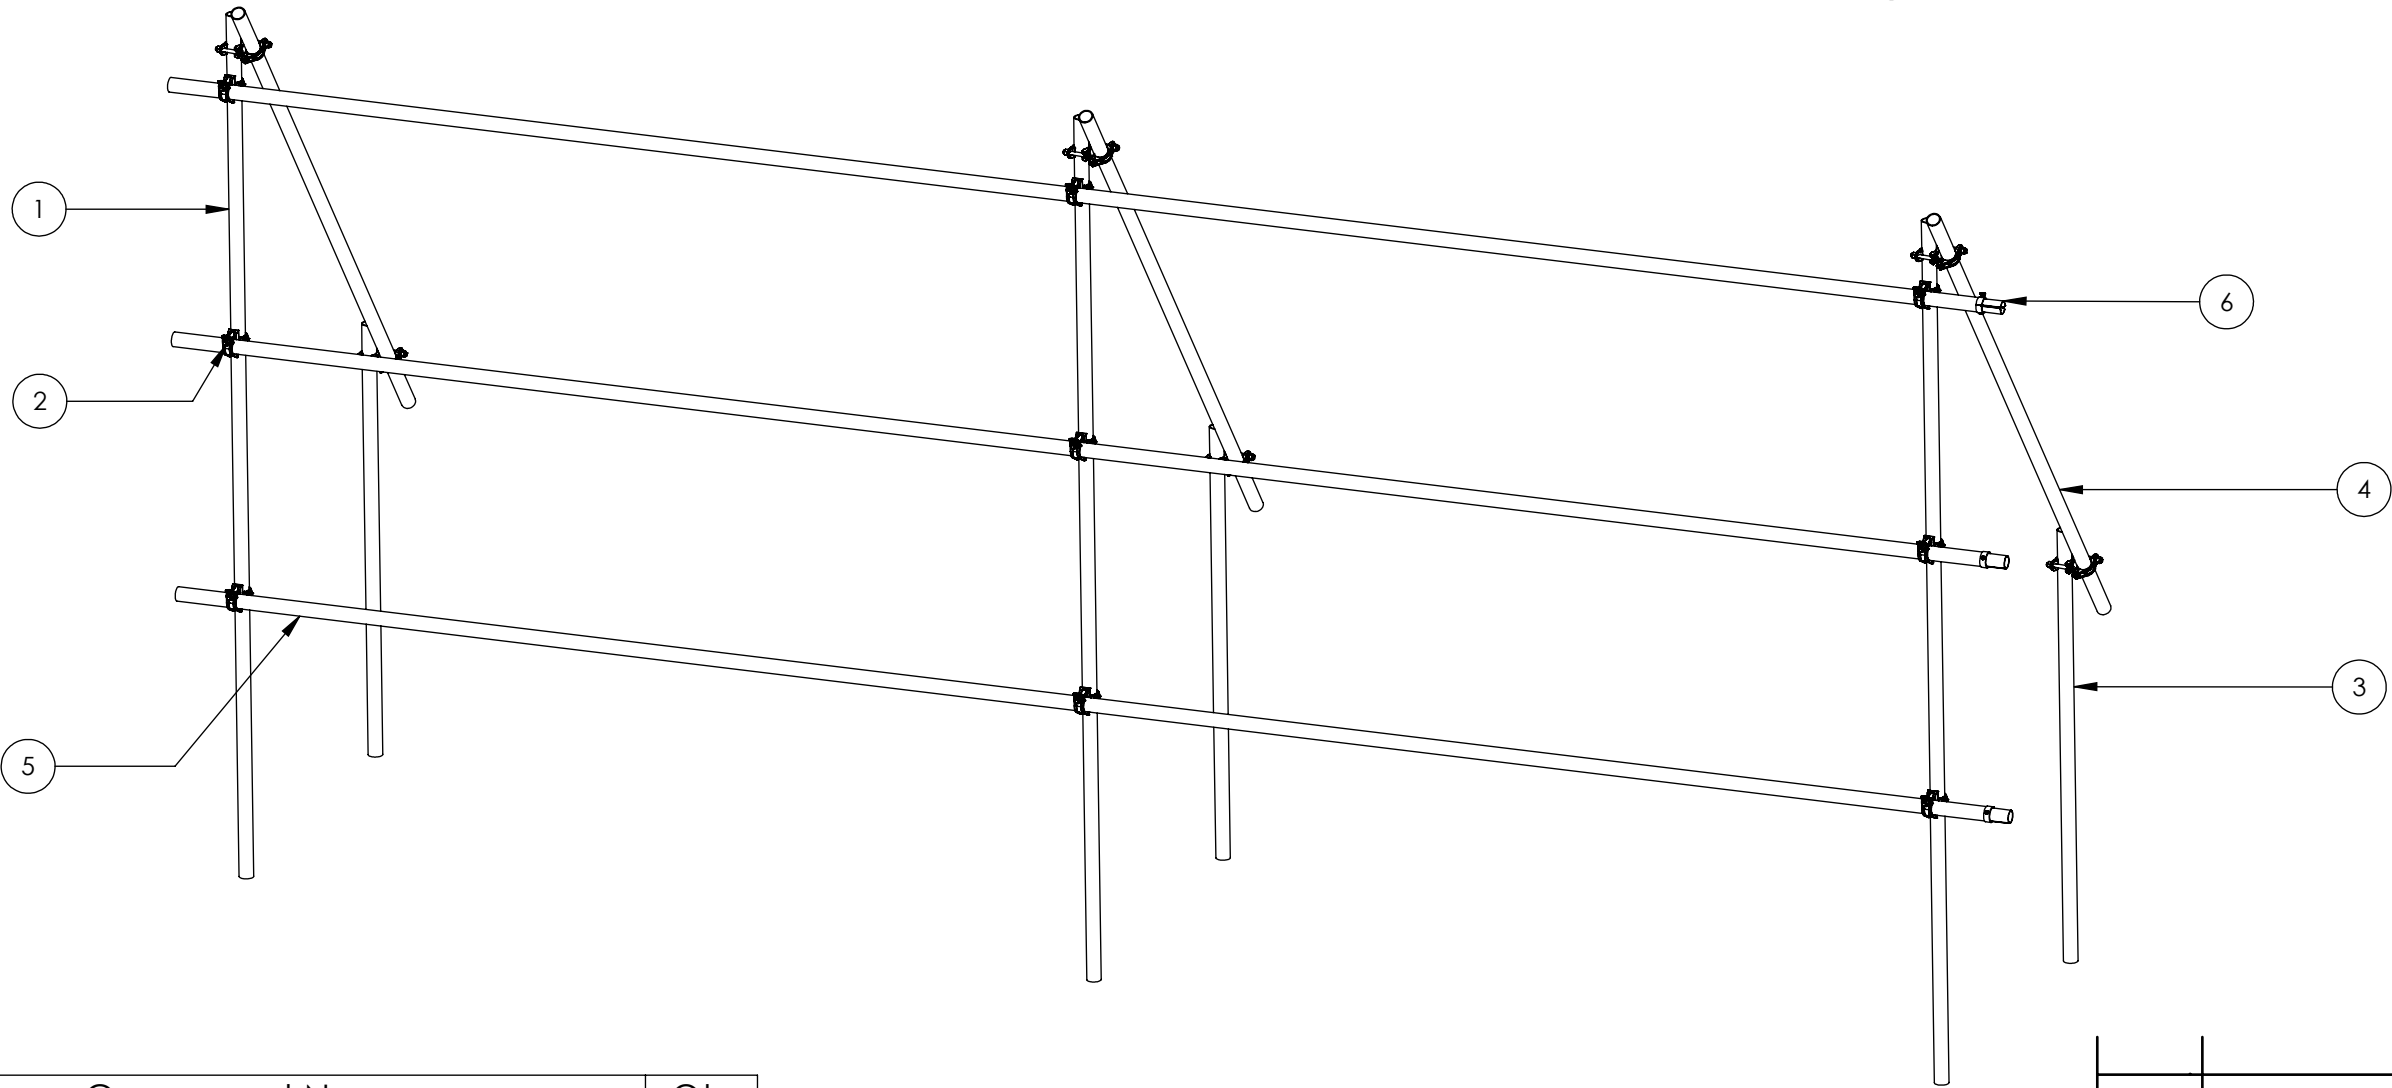



Item	Component Name	Qty
1	SCAF-TUB-1010 - 10ft SCAFFOLDING TUBE	3
2	SCAF-FIX-0003 - SWIVEL COUPLER	15
3	SCAF-TUB-1005 - 5ft SCAFFOLDING TUBE	3
4	SCAF-TUB-1008 - 8ft SCAFFOLDING TUBE	3
5	SCAF-TUB-1021 - 21ft SCAFFOLDING TUBE	3
6	SCAF-FIX-0019 - SCAFFOLDING JOINT PIN	3

REV		DESCRIPTION	DATE
NAME		DATE	
DRAWN		CS 29/07/2025	
APV'D		AP_IP0407	
Tolerance	0 - 50mm	± 0.2mm	
	> 50 - 500mm	± 1mm	
	>1000mm	± 3mm	
Third Angle Projection		FirstShield Tree Protection Temporary Panel Frame Kit 6.4m Wide	
Material: STEEL		REV A A3	
WEIGHT: 160.4kg		SCALE: 1:25 SHEET 1 OF 2	

DO NOT SCALE DRAWING

Notes:

- 1. Vertical scaffolding poles to be embedded 600mm into the ground at 3.0m intervals (BS 5837)
- 2. Assembly and positioning are indicative; Installer discretion advised

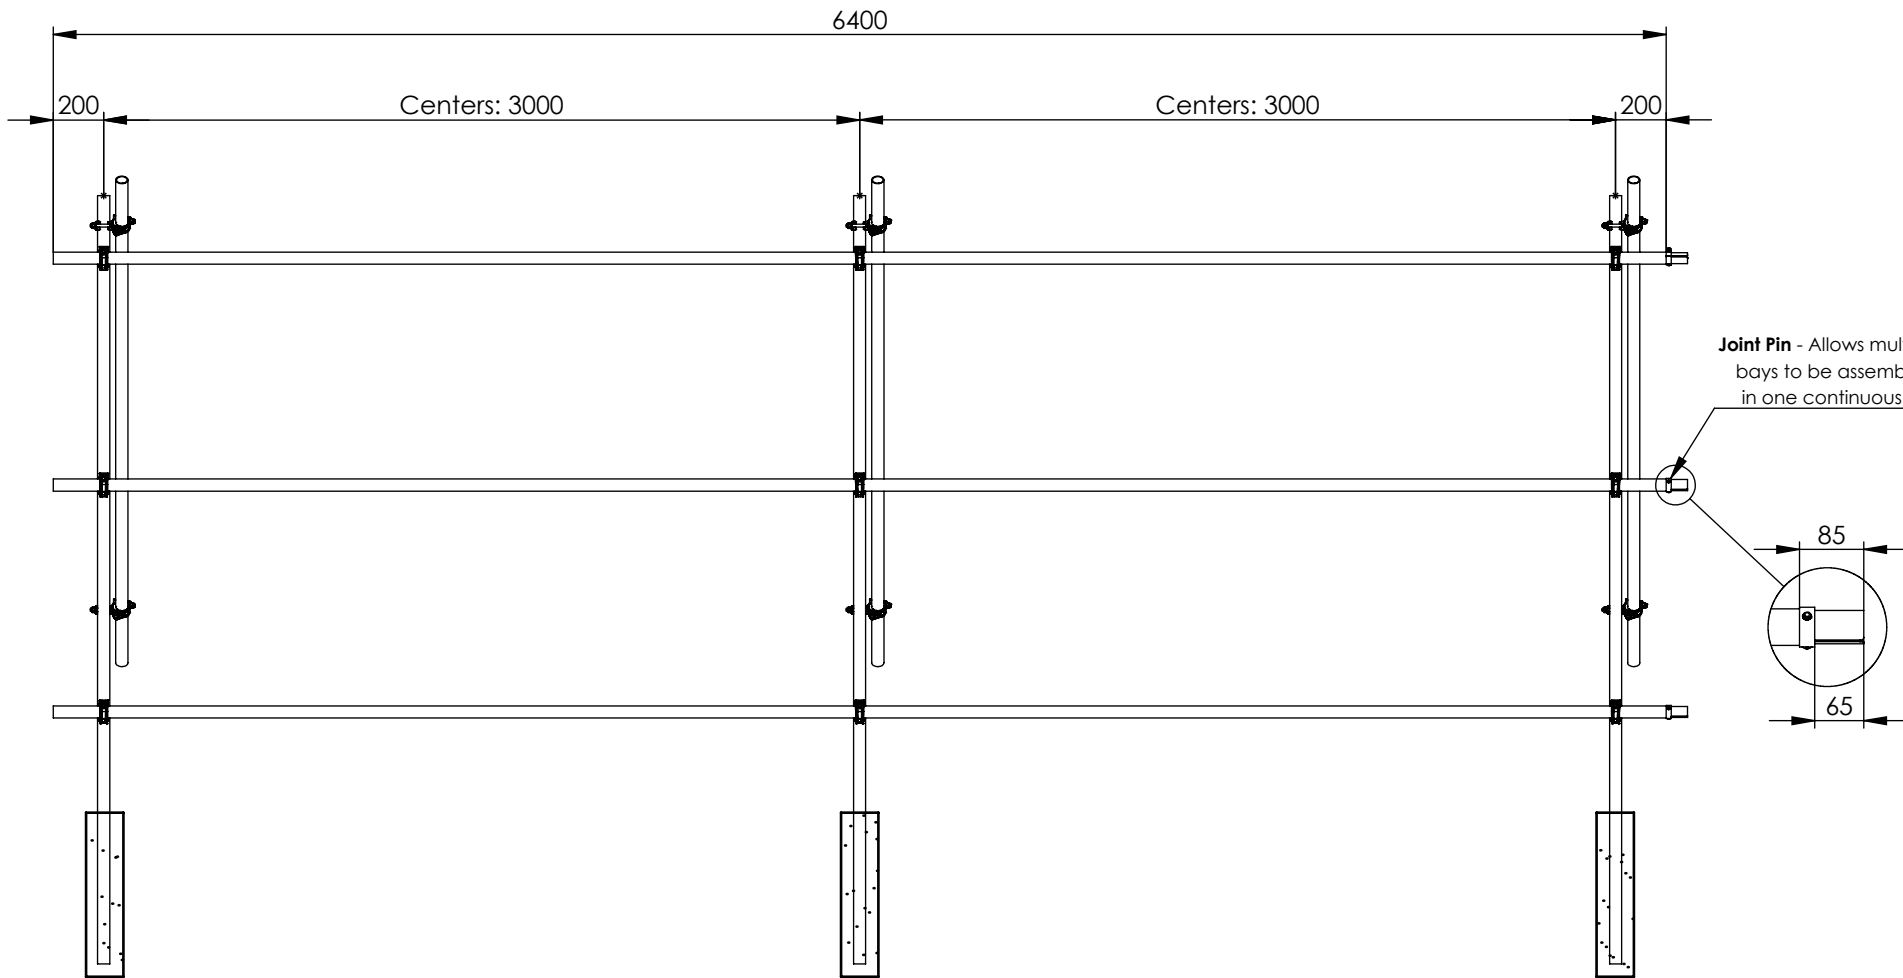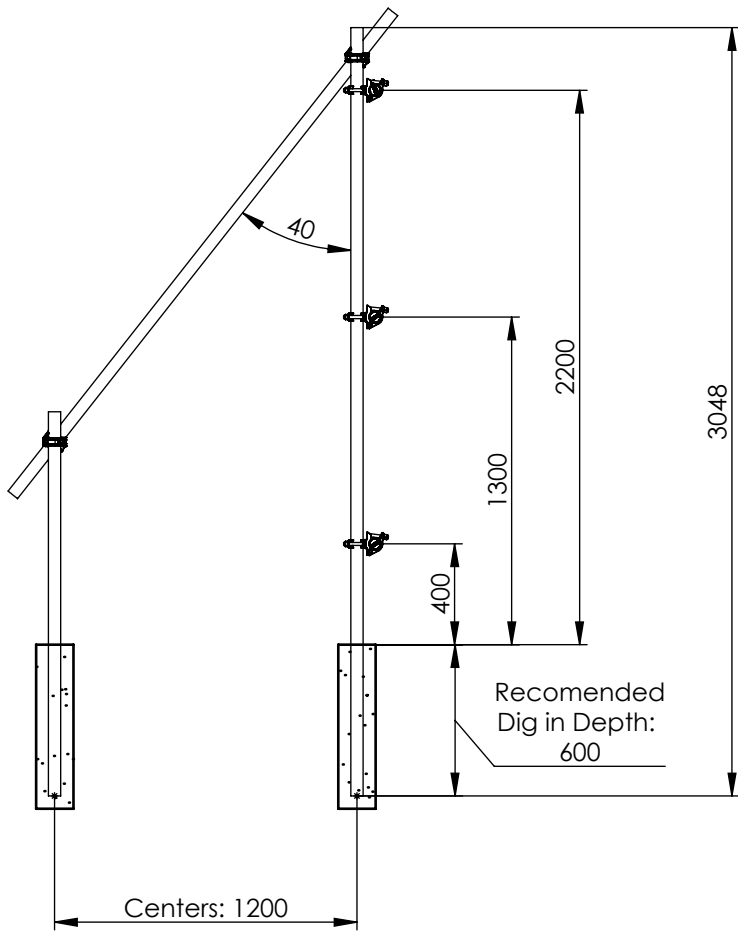

REV		DESCRIPTION	DATE
DRAWN		NAME	DATE
APV'D		AP_TP0407	29/07/2025
Tolerance	0 - 50mm	± 0.2mm	SKU: TREE-KIT-0010
	> 50 - 500mm	± 1mm	
	> 1000mm	± 3mm	
Third Angle Projection		TITLE: FirstShield Tree Protection Temporary Panel Frame Kit 6.4m Wide	REV A
Material: STEEL		SCALE: 1:30	A3
WEIGHT: 160.4kg		SHEET 2 OF 2	