
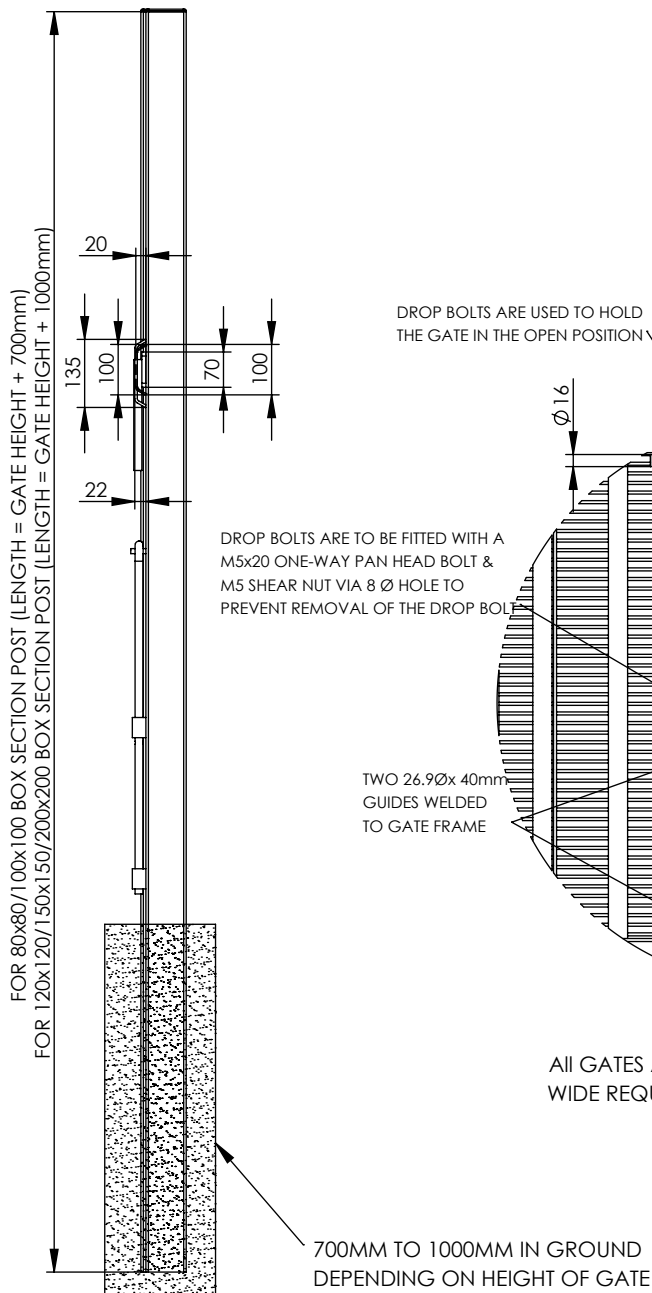
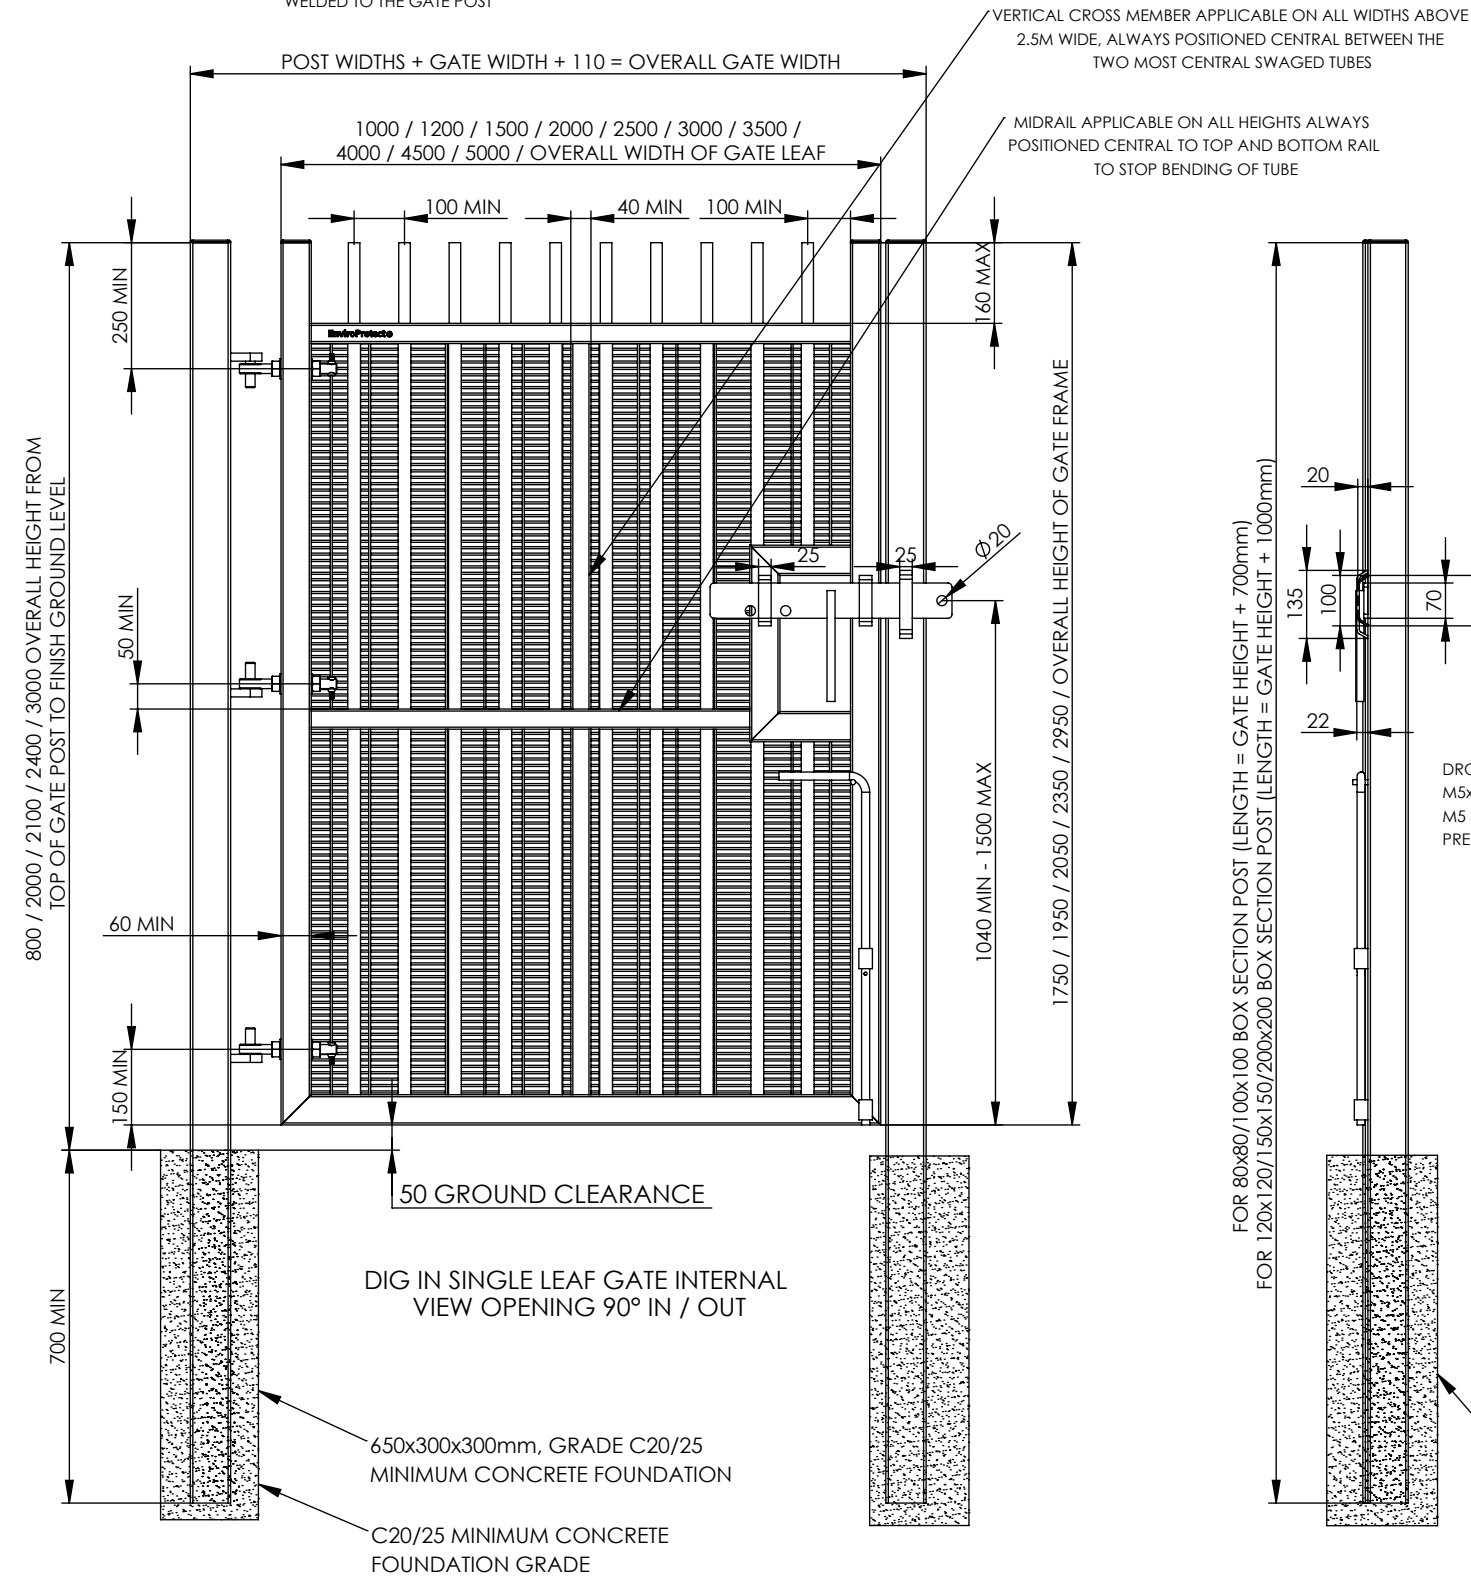


DO NOT SCALE DRAWING

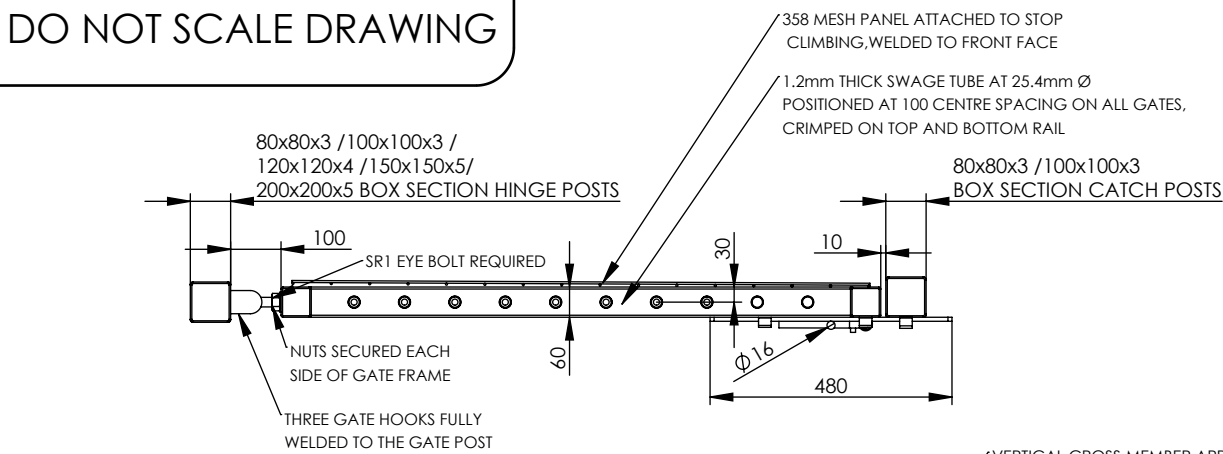


All GATES ABOVE 1200mm WIDE REQUIRE DROP BOLTS


## Notes:

1. All materials to be mild steel and conform to relevant British standards.
2. All items to be pre-galvanised to BS EN 10346 or hot dip galvanised to ISO 1461.
3. Items can be powder coated on request, powder coating to : BS EN 13438 installation via R.A.M.S
- 4.


ALL GATES & POSTS ARE TO BE FITTED WITH BLACK PLASTIC INSERTS

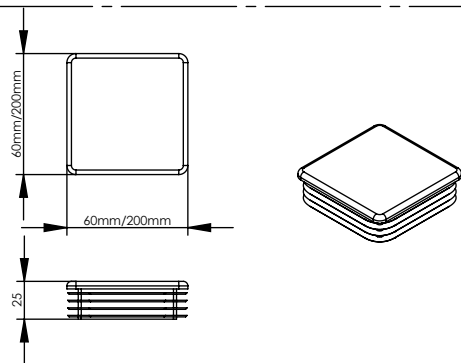

ALL GATES WITH 80x80/100x100/120x120 BOX SECTION HINGE POSTS ARE TO BE FITTED WITH GALVANISED EYE BOLTS & M8x40mm SADDLE BOLT / SHEAR NUT

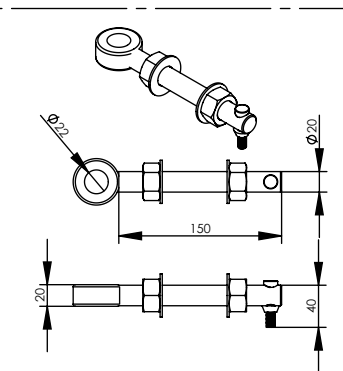


ALL GATES WITH 150x150 / 200x200 BOX SECTION HINGE POSTS ARE TO BE FITTED WITH GALVANISED EYE BOLTS & M8x40mm SADDLE BOLT / SHEAR NUT

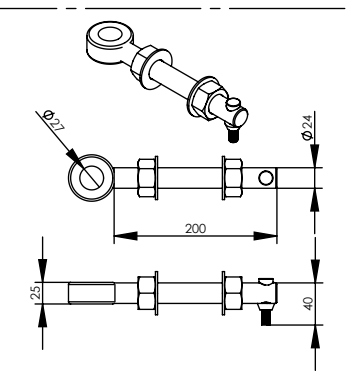

FOR GATES TO BE COMPLIANT THEY MUST BE FITTED WITH ONE OF THE PADLOCKS BELOW

SHACKLE


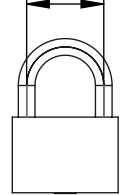


### Henry Squire & Son Padlocks List

Product Name	Shackle (mm)	Security Rating
SS50S	26.0	2
SS50CS	16.0	2
SS65S	29.0	3
SS65CS	19.0	3
SS80S	34.5	3


REV		DESCRIPTION	DATE
NAME		DATE	
DRAWN	W.P.	09/09/2025	
APV'D			
Tolerance	0 - 50mm	± 0.2mm	SKU: EnviroProtect® Anti-Climb
	> 50 - 500mm	± 1mm	
	> 1000mm	± 3mm	
Third Angle Projection		TITLE: EnviroProtect® Anti-Climb 1.8m x 3.0 High - 1.0m x 5.0m Wide Single Leaf Dig In Kit	REV A
Material: N/A			A3
WEIGHT: N/A		SCALE: N/A	SHEET 1 OF 6

DO NOT SCALE DRAWING

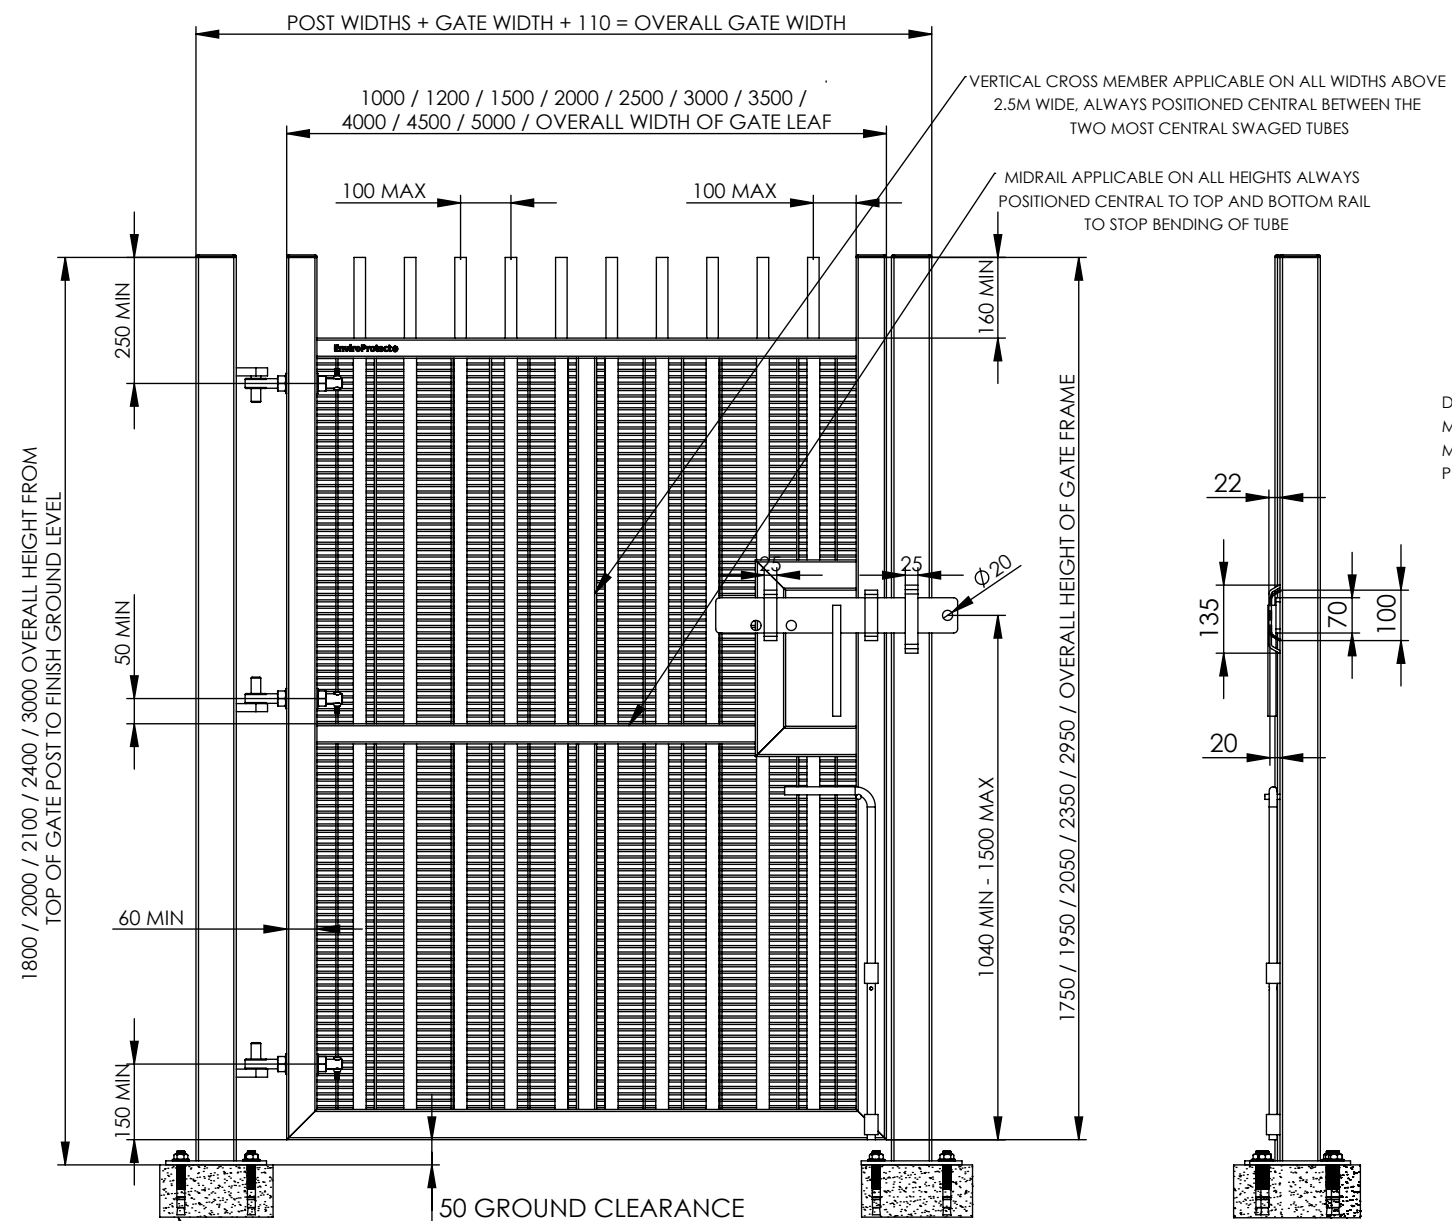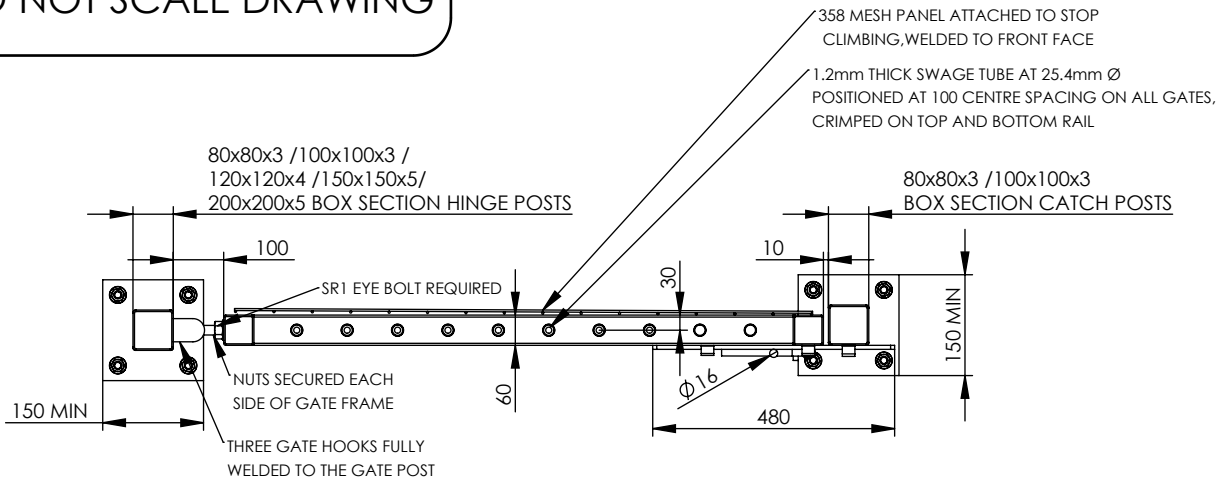


BOLT DOWN SINGLE LEAF GATE INTERNAL VIEW OPENING 90° IN / OUT

C20/25 MINIMUM CONCRETE FOUNDATION GRADE

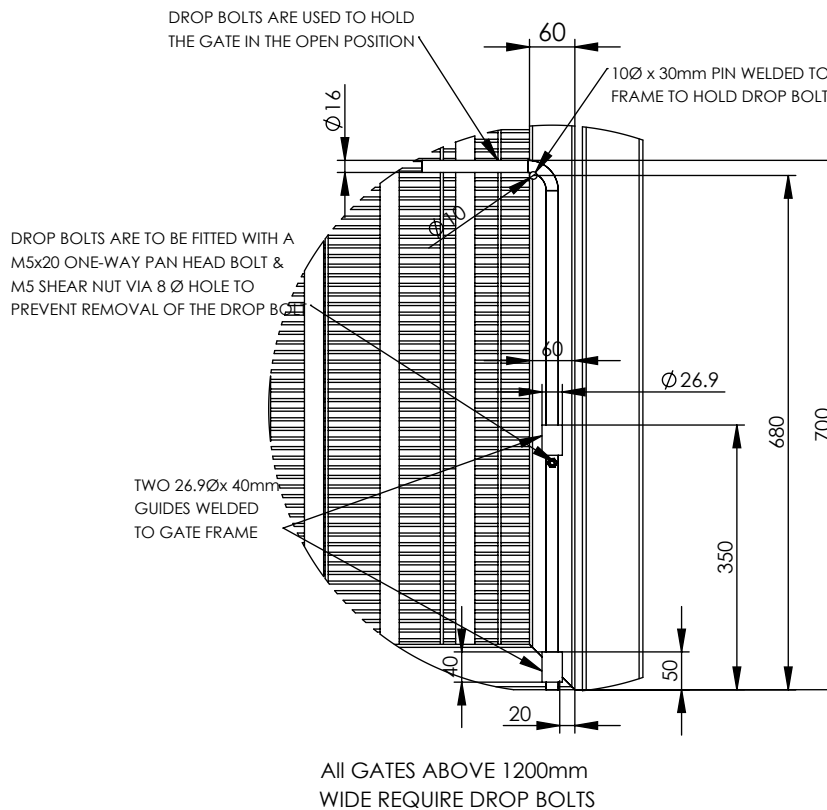


ALL GATES ABOVE 1200mm WIDE REQUIRE DROP BOLTS

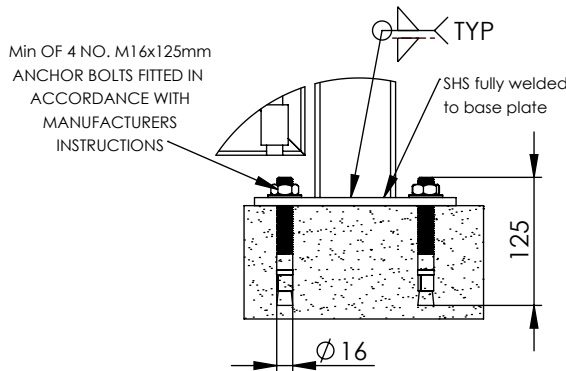


## Notes:

1. All materials to be mild steel and conform to relevant British standards.
2. All items to be pre-galvanised to BS EN 10346 or hot dip galvanised to ISO 1461.
3. Items can be powder coated on request, powder coating to : BS EN 13438
4. installation via R.A.M.S

ALL GATES & POSTS ARE TO BE FITTED WITH BLACK PLASTIC INSERTS

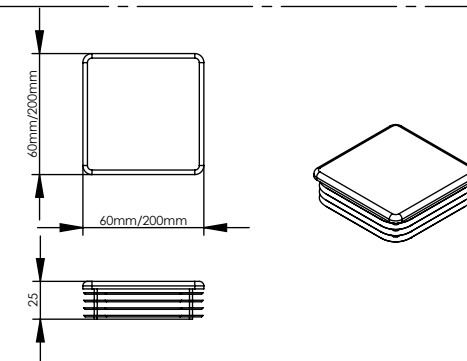


ALL GATES WITH 80x80/100x100/120x120 BOX SECTION HINGE POSTS ARE TO BE FITTED WITH GALVANISED EYE BOLTS & M8x40mm SADDLE BOLT / SHEAR NUT

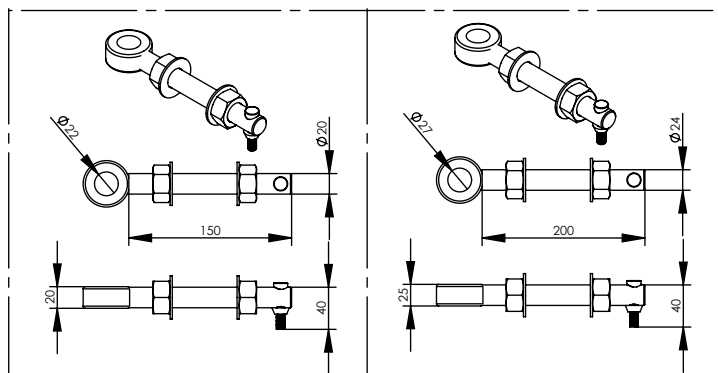

FOR GATES TO BE COMPLIANT THEY MUST BE FITTED WITH ONE OF THE PADLOCKS BELOW

SHACKLE

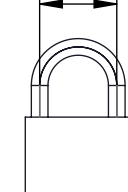


## Henry Squire & Son Padlocks List

Product Name	Shackle (mm)	Security Rating
SS50S	26.0	2
SS50CS	16.0	2
SS65S	29.0	3
SS65CS	19.0	3
SS80S	34.5	3


REV	DESCRIPTION	DATE
01	First Fence HIRE & SALES	09/09/2025
02	EnviroProtect® Anti-Climb	09/09/2025
03	EnviroProtect® Anti-Climb 1.8m x 3.0 High - 1.0m x 5.0m Wide Single Leaf Bolt Down Kit	09/09/2025
04	EnviroProtect® Anti-Climb 1.8m x 3.0 High - 1.0m x 5.0m Wide Single Leaf Bolt Down Kit	09/09/2025
DO NOT SCALE DRAWING

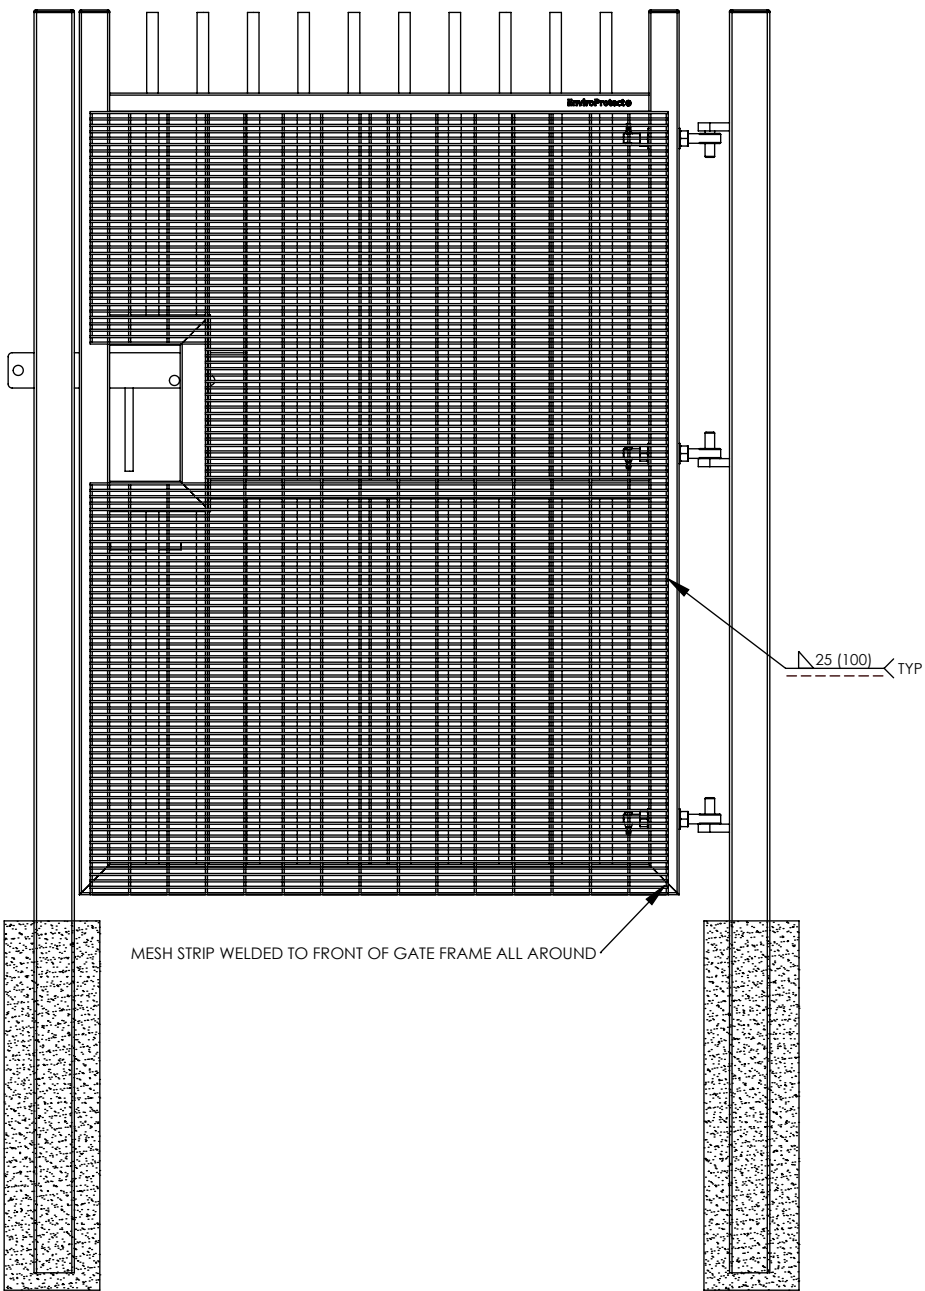

TUBING CRIMPED ON THE BOTTOM OF THE TOP RAIL AND TOP OF THE BOTTOM RAIL


WHEN SIZE EXCEEDS CRIMPING MACHINE, TUBE TO BE FULLY WELDED INSIDE BOX SECTION

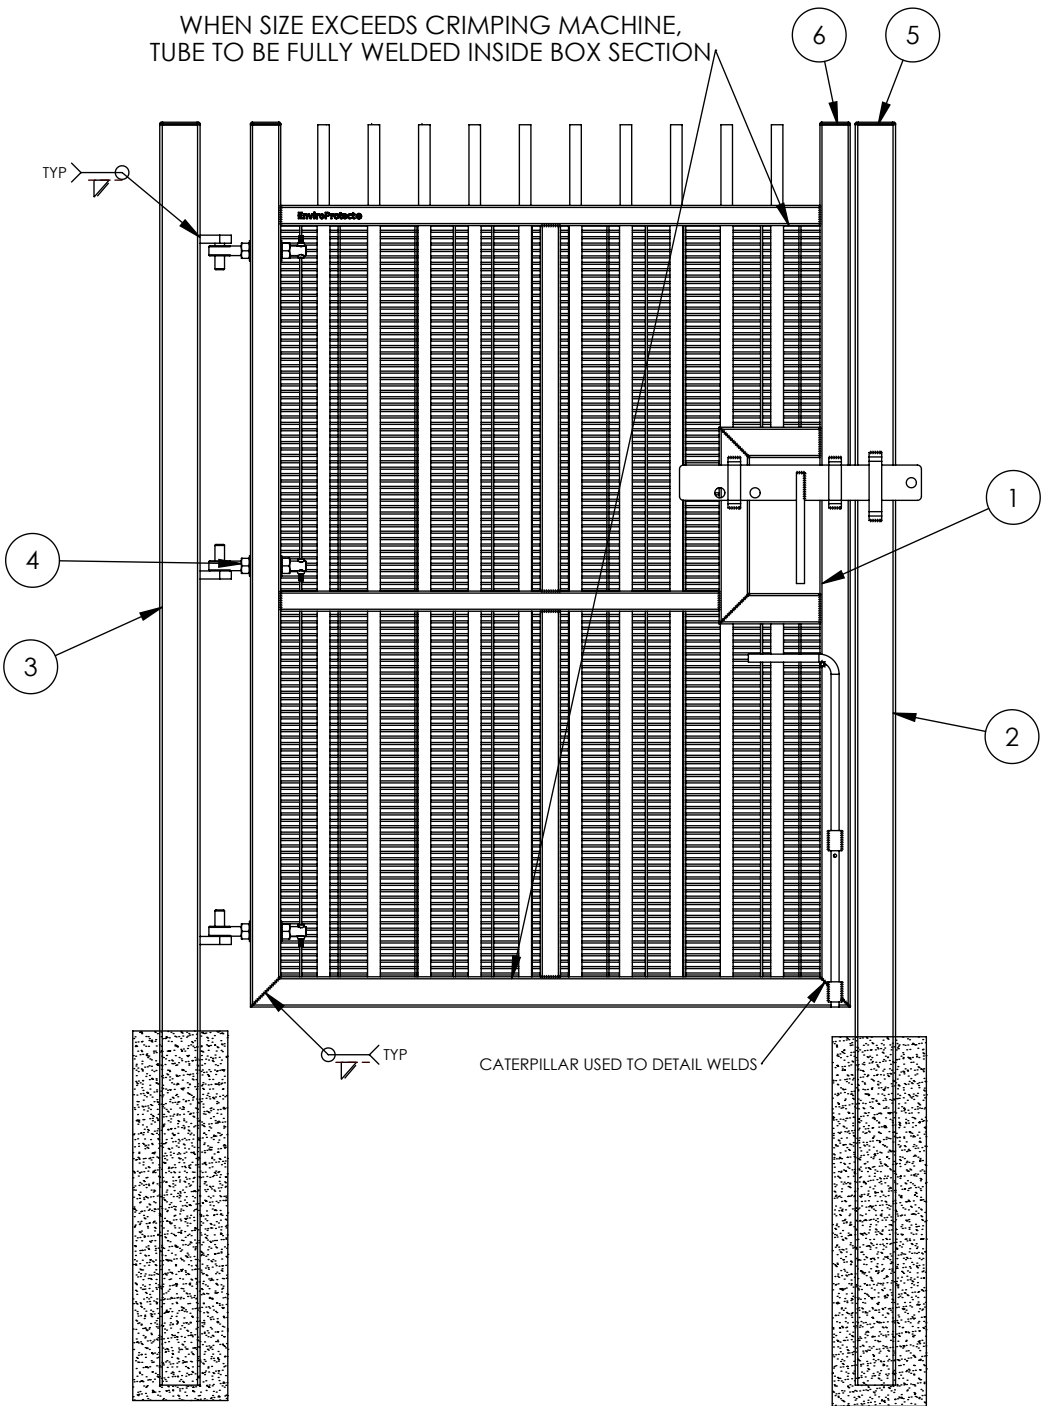


Notes:

1. All materials to be mild steel and conform to relevant British standards.
2. All items to be pre-galvanised to BS EN 10346 or hot dip galvanised to ISO 1461.
3. Items can be powder coated on request, powder coating to : BS EN 13438
4. installation via R.A.M.S


ALL GATES & POSTS ARE TO BE FITTED WITH BLACK PLASTIC INSERTS

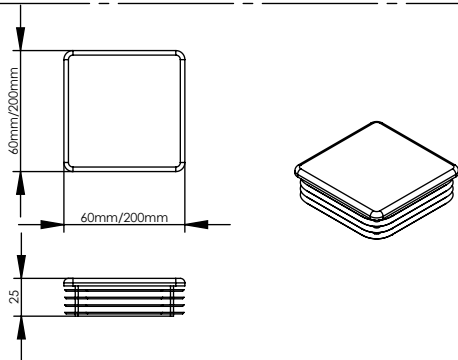

ALL GATES WITH 80x80/100x100/120x120 BOX SECTION HINGE POSTS ARE TO BE FITTED WITH GALVANISED EYE BOLTS & M8x40mm SADDLE BOLT / SHEAR NUT

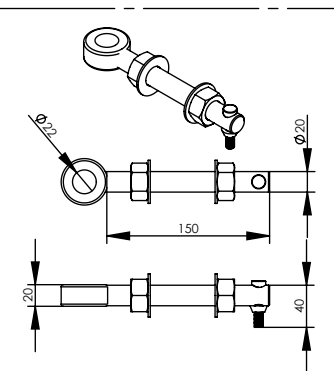


ALL GATES WITH 150x150 / 200x200 BOX SECTION HINGE POSTS ARE TO BE FITTED WITH GALVANISED EYE BOLTS & M8x40mm SADDLE BOLT / SHEAR NUT

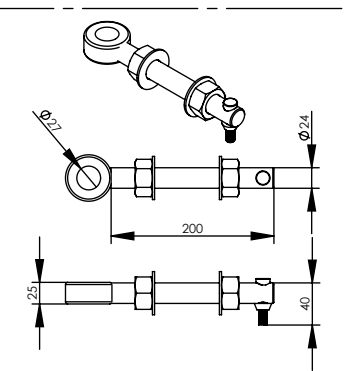

FOR GATES TO BE COMPLIANT THEY MUST BE FITTED WITH ONE OF THE PADLOCKS BELOW

SHACKLE

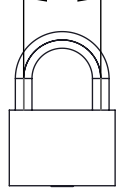

Henry Squire & Son Padlocks List

Product Name	Shackle (mm)	Security Rating
SS50S	26.0	2
SS50CS	16.0	2
SS65S	29.0	3
SS65CS	19.0	3
SS80S	34.5	3

Item	Component Name	Qty
1	EnviroProtect® Anti-Climb GATE LEAF SLIDER	1
2	EnviroProtect® DIG IN CATCH POST	1
3	EnviroProtect® DIG IN HINGE POST	1
4	SR1 EYEBOLT - M20x150MM - M25x200MM	3
5	80x80 - 200x200 BLACK RIBBED INSERTS	2
6	60x60 BLACK RIBBED INSERTS	2




NAME	DATE
DRAWN W.P.	09/09/2025
APV'D	
Tolerance	0 - 50mm ± 0.2mm > 50 - 500mm ± 1mm >1000mm ± 3mm
Third Angle Projection	
Material: N/A	
WEIGHT: N/A	


DESCRIPTION	DATE
EnviroProtect® Anti-Climb	
EnviroProtect® Anti-Climb 1.8m x 3.0 High - 1.0m x 5.0m Wide Single Leaf Gate Kit	
SCALE: N/A	SHEET 3 OF 6

DO NOT SCALE DRAWING

Notes:

1. All materials to be mild steel and conform to relevant British standards.
2. All items to be pre-galvanised to BS EN 10346 or hot dip galvanised to ISO 1461.
3. Items can be powder coated on request, powder coating to : BS EN 13438
4. installation via R.A.M.S

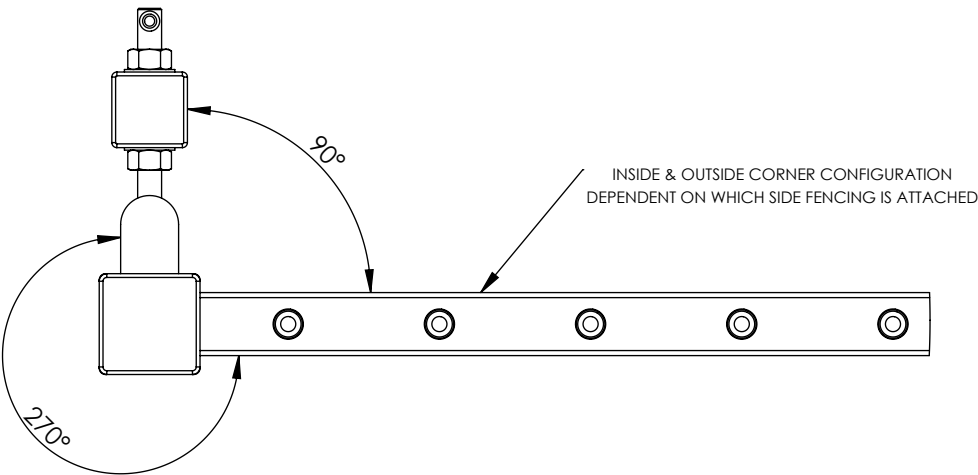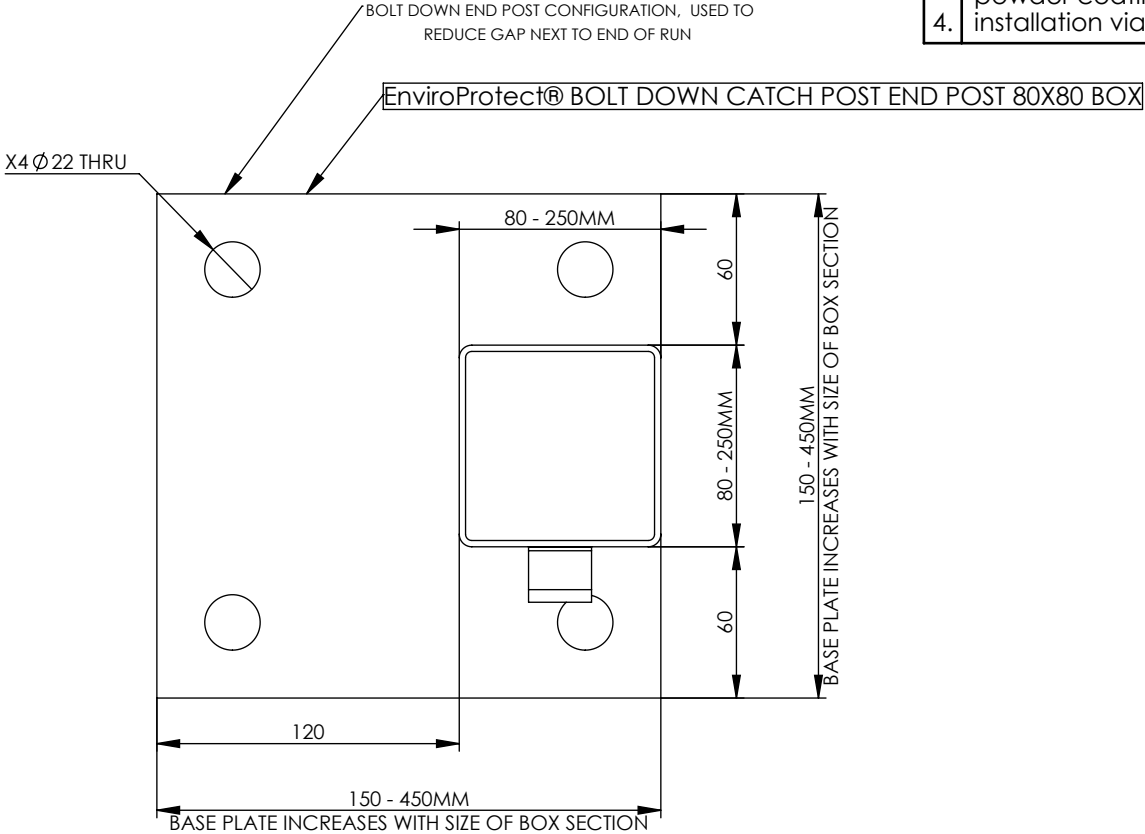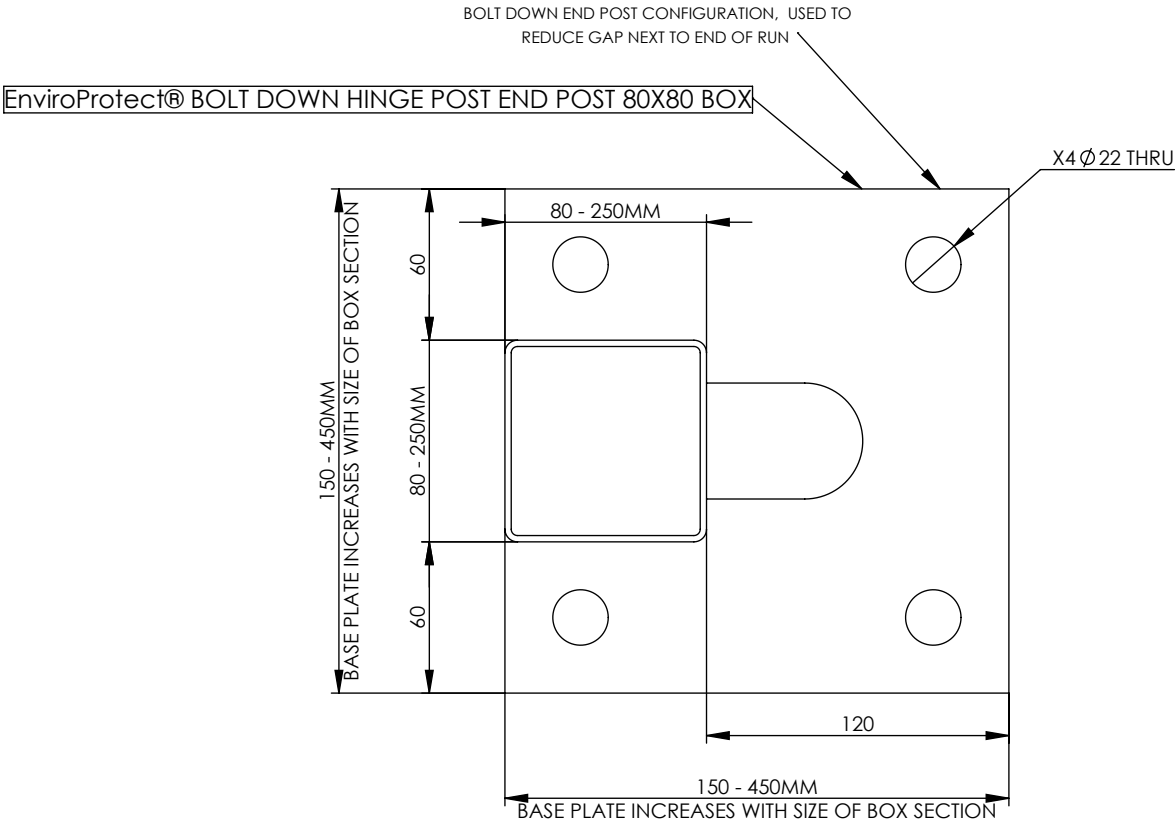

REV			DESCRIPTION	DATE
DRAWN	NAME	DATE	 HIRE & SALES	
APVD	W,P	09/09/2025		
Tolerance	0 - 50mm	± 0.2mm		
	> 50 - 500mm	± 1mm	SKU: EnviroProtect® Anti-Climb	
	> 1000mm	± 3mm	TITLE: EnviroProtect® Anti-Climb 1.8m x 3.0 High - 1.0m x 5.0m Wide Single Leaf Gate Kit	
Third Angle Projection			Material: N/A	REV A
WEIGHT: N/A			SCALE: N/A	A3
			SHEET 6 OF 6	