
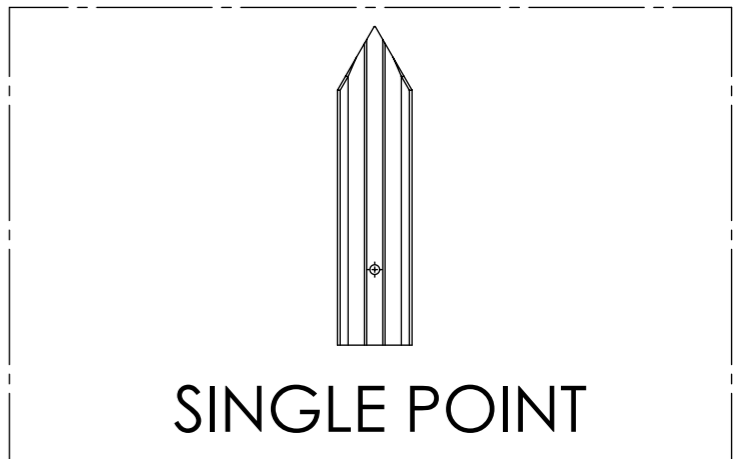
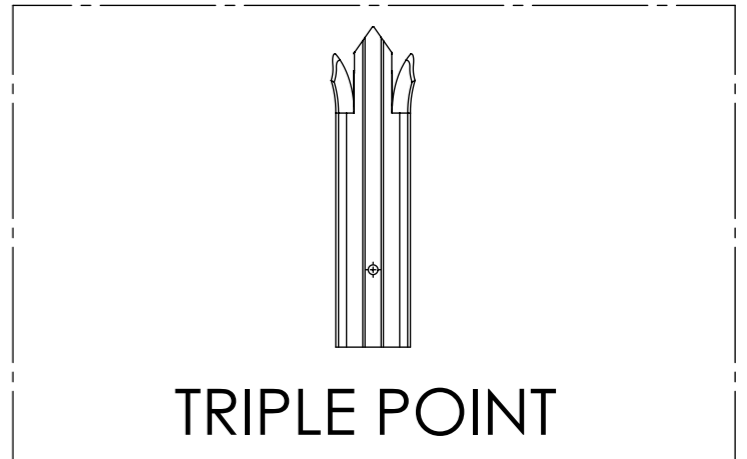
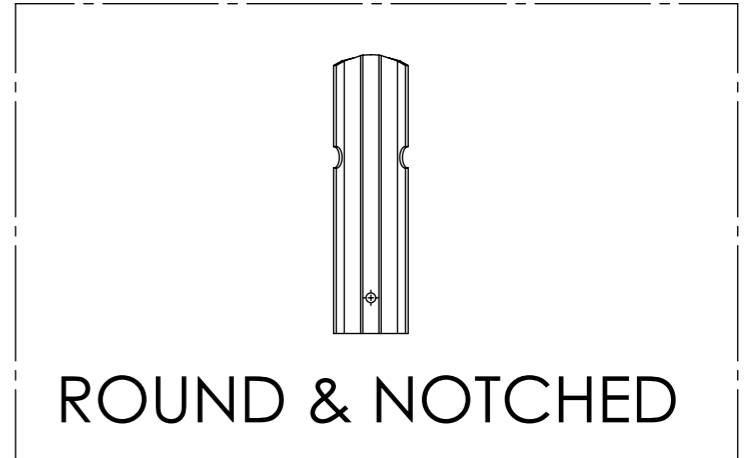


DO NOT SCALE DRAWING

Notes:

- The Fencing comes Galvanised, However it can be PPC in a variety of standard and non-standard colours to match gates.

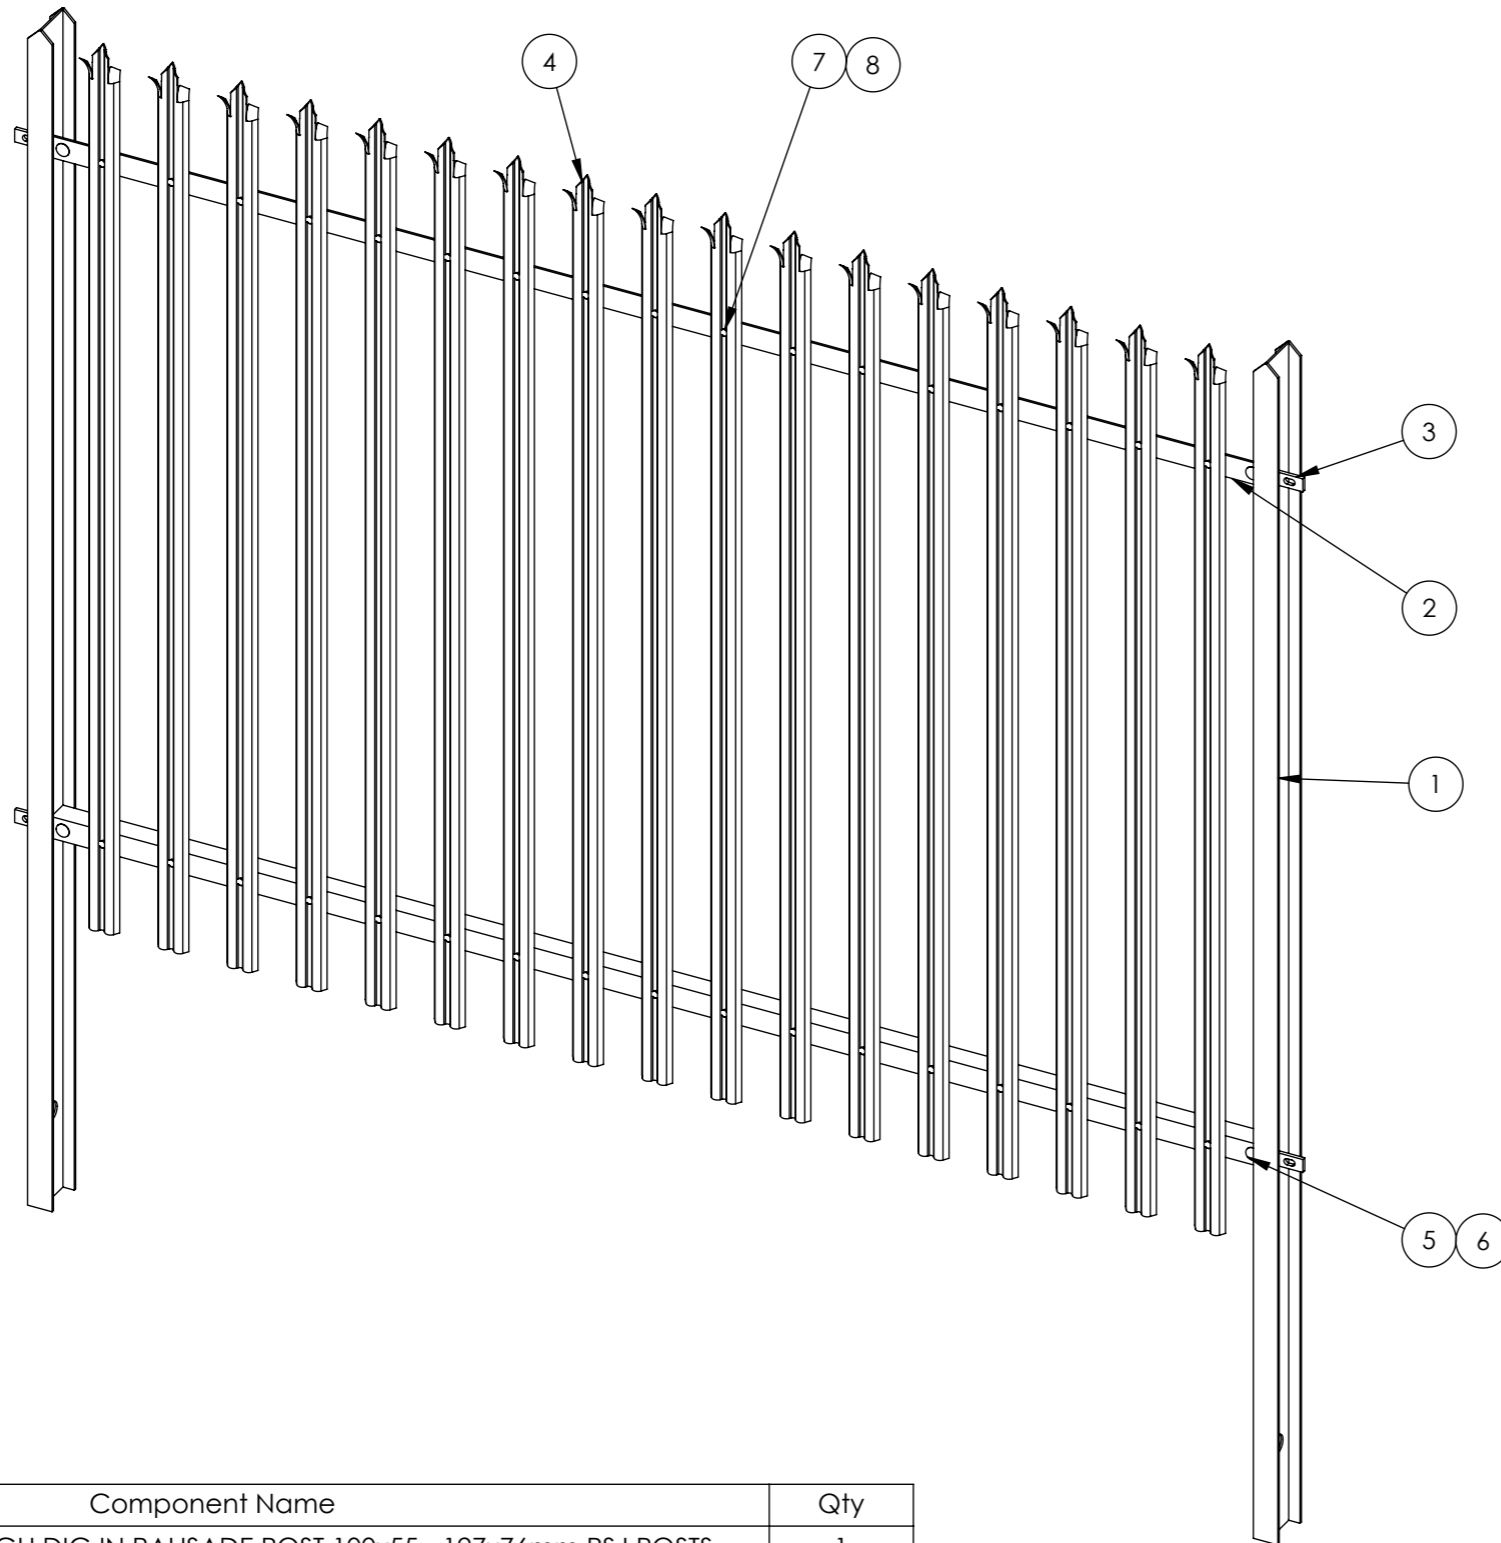

Item	Component Name	Qty
1	PaliGuard® 1.5M - 3.6M HIGH DIG IN PALISADE POST 100x55 - 127x76mm RSJ POSTS	1
2	PaliGuard® PALISADE RAIL 50mmx50mm GALVANISED	2
3	PaliGuard® STRAIGHT HEAVY DUTY FISHPLATE FOR PALISADE FENCING	2
4	PaliGuard® TRIPLE POINTED/ SINGLE POINT/ ROUND & NOTCHED W SECTION PALISADE GALVANISED PALE 2.5MM - 3MM ACTUAL HEIGHT 1450 -3550MM	17
5	PaliGuard® M12 X 30mm BOLT	4
6	PaliGuard® M12 SNAP OFF NUT FOR SECURITY BOLTS	4
7	PaliGuard® M8 x 25mm SADDLE BOLT - W SECTION	34
8	PaliGuard® M8 SNAP OFF NUT FOR SECURITY BOLTS	34

REV	DESCRIPTION	DATE

NAME	DATE	<p>FirstFence® HIRE & SALES</p>
DRAWN	W,P 25/02/2026	
APVD		




Tolerance	0 - 50mm	± 0.2mm	SKU: PaliGuard®
	> 50 - 500mm	± 1mm	
	>1000mm	± 3mm	

	TITLE: PaliGuard® - 1.5m - 3.6m High x 2.75m Wide W SECTION PALISADE 2.5MM TO 3.0MM PALE DIG IN FENCING KIT	REV A
Material: N/A	SCALE: 1:15	A3
WEIGHT: N/A	SHEET 1 OF 4	

DO NOT SCALE DRAWING

Notes:


- The Fencing comes Galvanised, However it can be PPC in a variety of standard and non-standard colours to match gates.

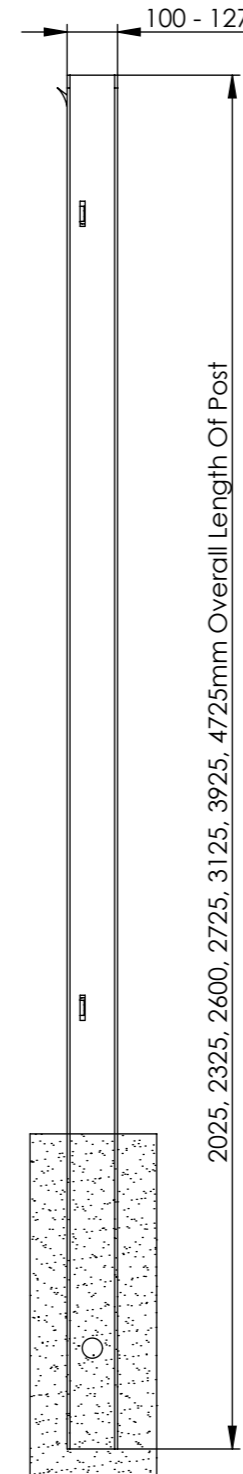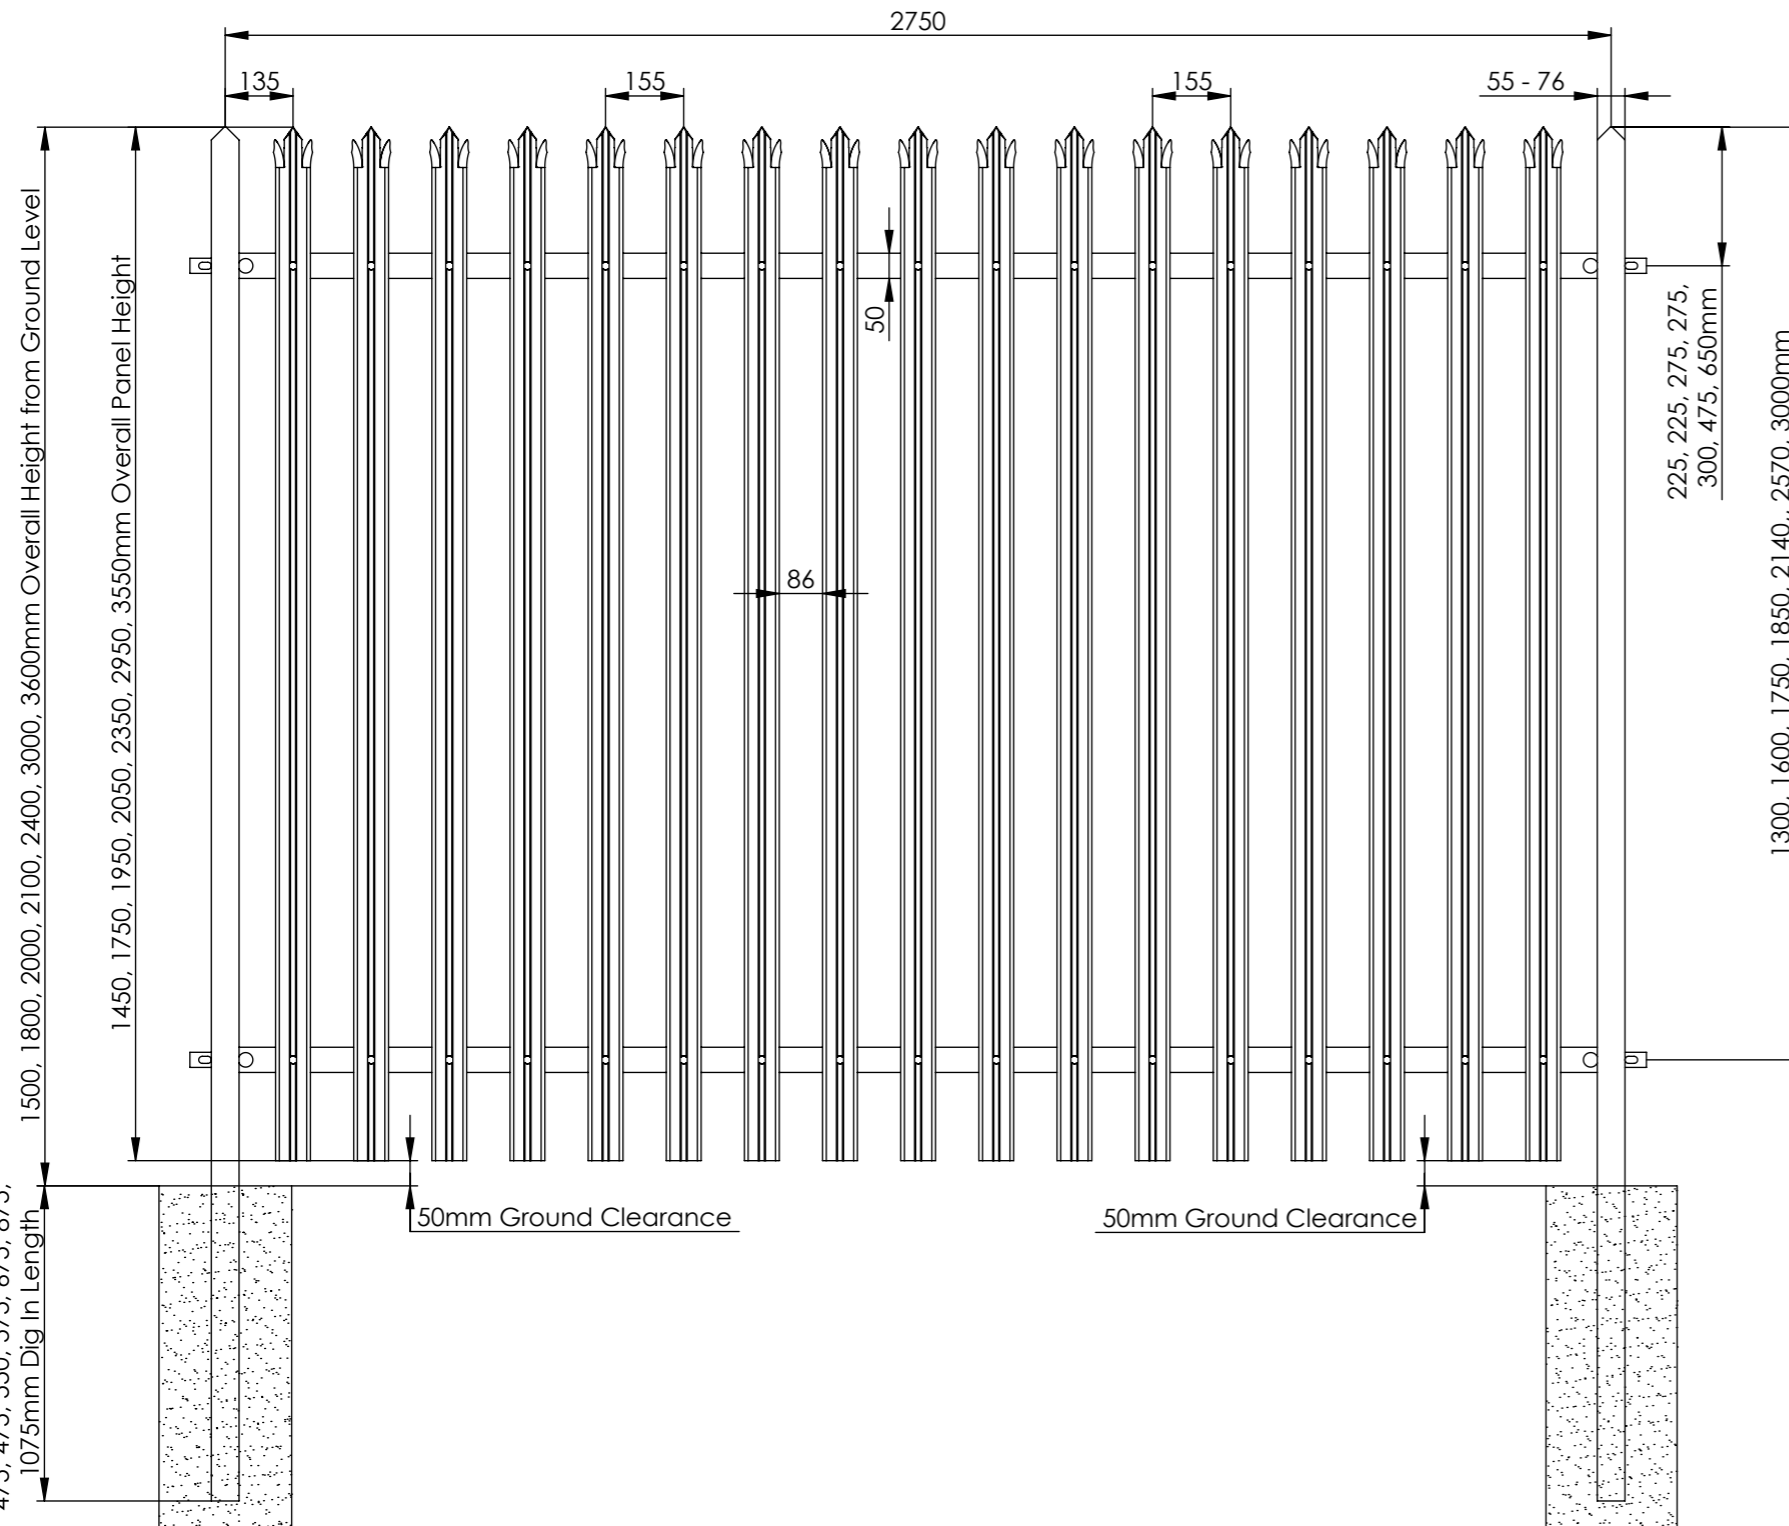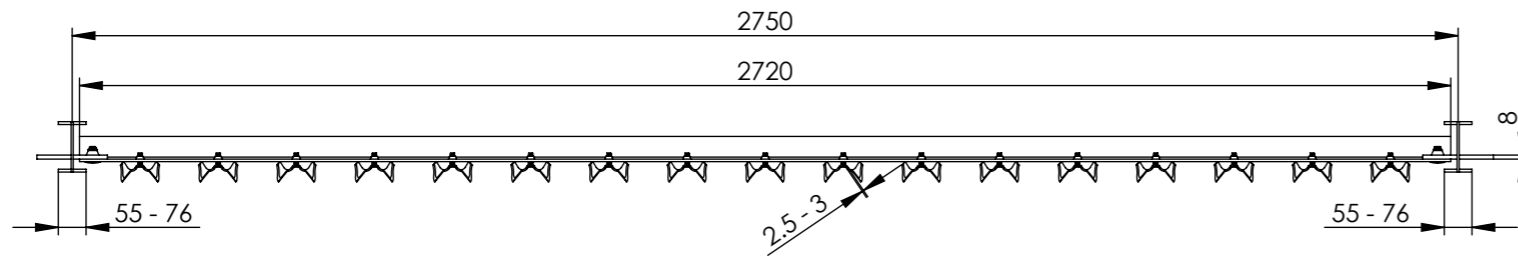

Dig In Post Depth & Post Size	
System Height	Dig In Depth
1.5m (100x55)	475mm
1.8m (100x55)	475mm
2.0m (100x55)	550mm
2.1m (100x55)	575mm
2.4m (100x55)	675mm
3.0m (127x76)	875mm
3.6m (127x76)	1075mm


REV	DESCRIPTION	DATE
NAME	DATE	
DRAWN	W.P	25/02/2026
APVD		
Tolerance	0 - 50mm ± 0.2mm	SKU: PaliGuard®
	> 50 - 500mm ± 1mm	
	>1000mm ± 3mm	
Material: N/A		TITLE: PaliGuard® - 1.5m - 3.6m High x 2.75m Wide W SECTION PALISADE 2.5MM TO 3.0MM PALE DIG IN FENCING KIT
WEIGHT: N/A		SCALE: 1:15
		REV A A3
		SHEET 2 OF 4

DO NOT SCALE DRAWING

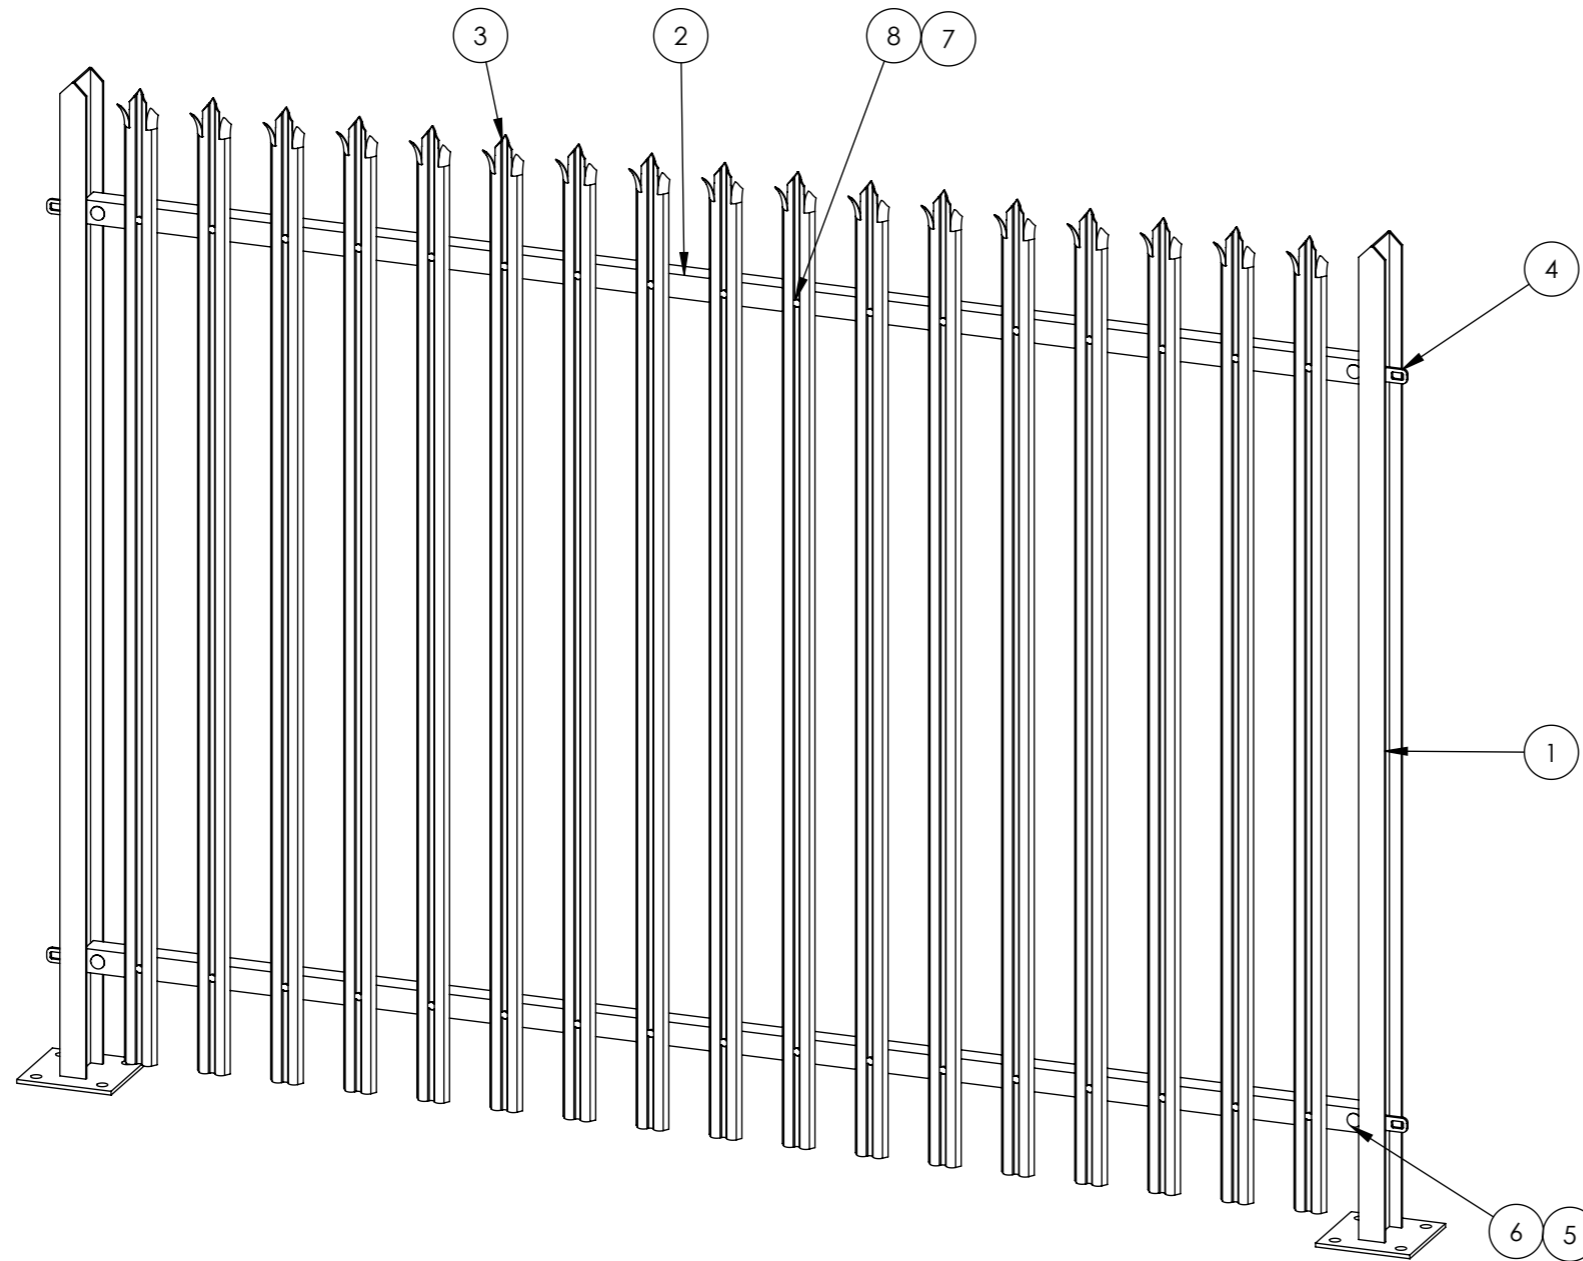


Notes:


1. The Fencing comes Galvanised, However it can be PPC in a variety of standard and non-standard colours to match gates.

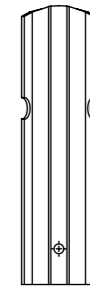

ROUND & NOTCHED

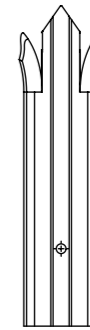

TRIPLE POINT

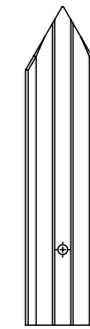

SINGLE POINT

Item	Component Name	Qty
1	PaliGuard® 1.5M - 3.6M HIGH BOLT DOWN PALISADE POST 100x55 - 127x76mm RSJ POSTS	1
2	PaliGuard® PALISADE RAIL 50mmx50mm GALVANISED	2
3	PaliGuard® TRIPLE POINTED/ SINGLE POINT/ ROUND & NOTCHED W SECTION PALISADE GALVANISED PALE 2.5MM - 3MM ACTUAL HEIGHT 1450 -3550MM	17
4	PaliGuard® STRAIGHT HEAVY DUTY FISHPLATE FOR PALISADE FENCING	2
5	PaliGuard® M12 SNAP OFF NUT FOR SECURITY BOLTS	4
6	PaliGuard® M12 X 30mm BOLT	4
7	PaliGuard® M8 x 25mm SADDLE BOLT - W SECTION	34
8	PaliGuard® M8 SNAP OFF NUT FOR SECURITY BOLTS	34


REV	DESCRIPTION	DATE

DRAWN		NAME	DATE	<p>FirstFence® HIRE & SALES</p>
APVD		W.P	25/02/2026	
Tolerance		0 - 50mm	± 0.2mm	
		> 50 - 500mm	± 1mm	SKU: PaliGuard®
		>1000mm	± 3mm	
Material: N/A		Third Angle Projection		TITLE: PaliGuard® - 1.5m - 3.6m High x 2.75m Wide W SECTION PALISADE 2.5MM TO 3.0MM PALE BOLT DOWN FENCING KIT
WEIGHT: N/A		SCALE: 1:15		REV A A3
SHEET 3 OF 4				

DO NOT SCALE DRAWING


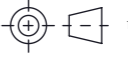
Notes:

- The Fencing comes Galvanised, However it can be PPC in a variety of standard and non-standard colours to match gates.

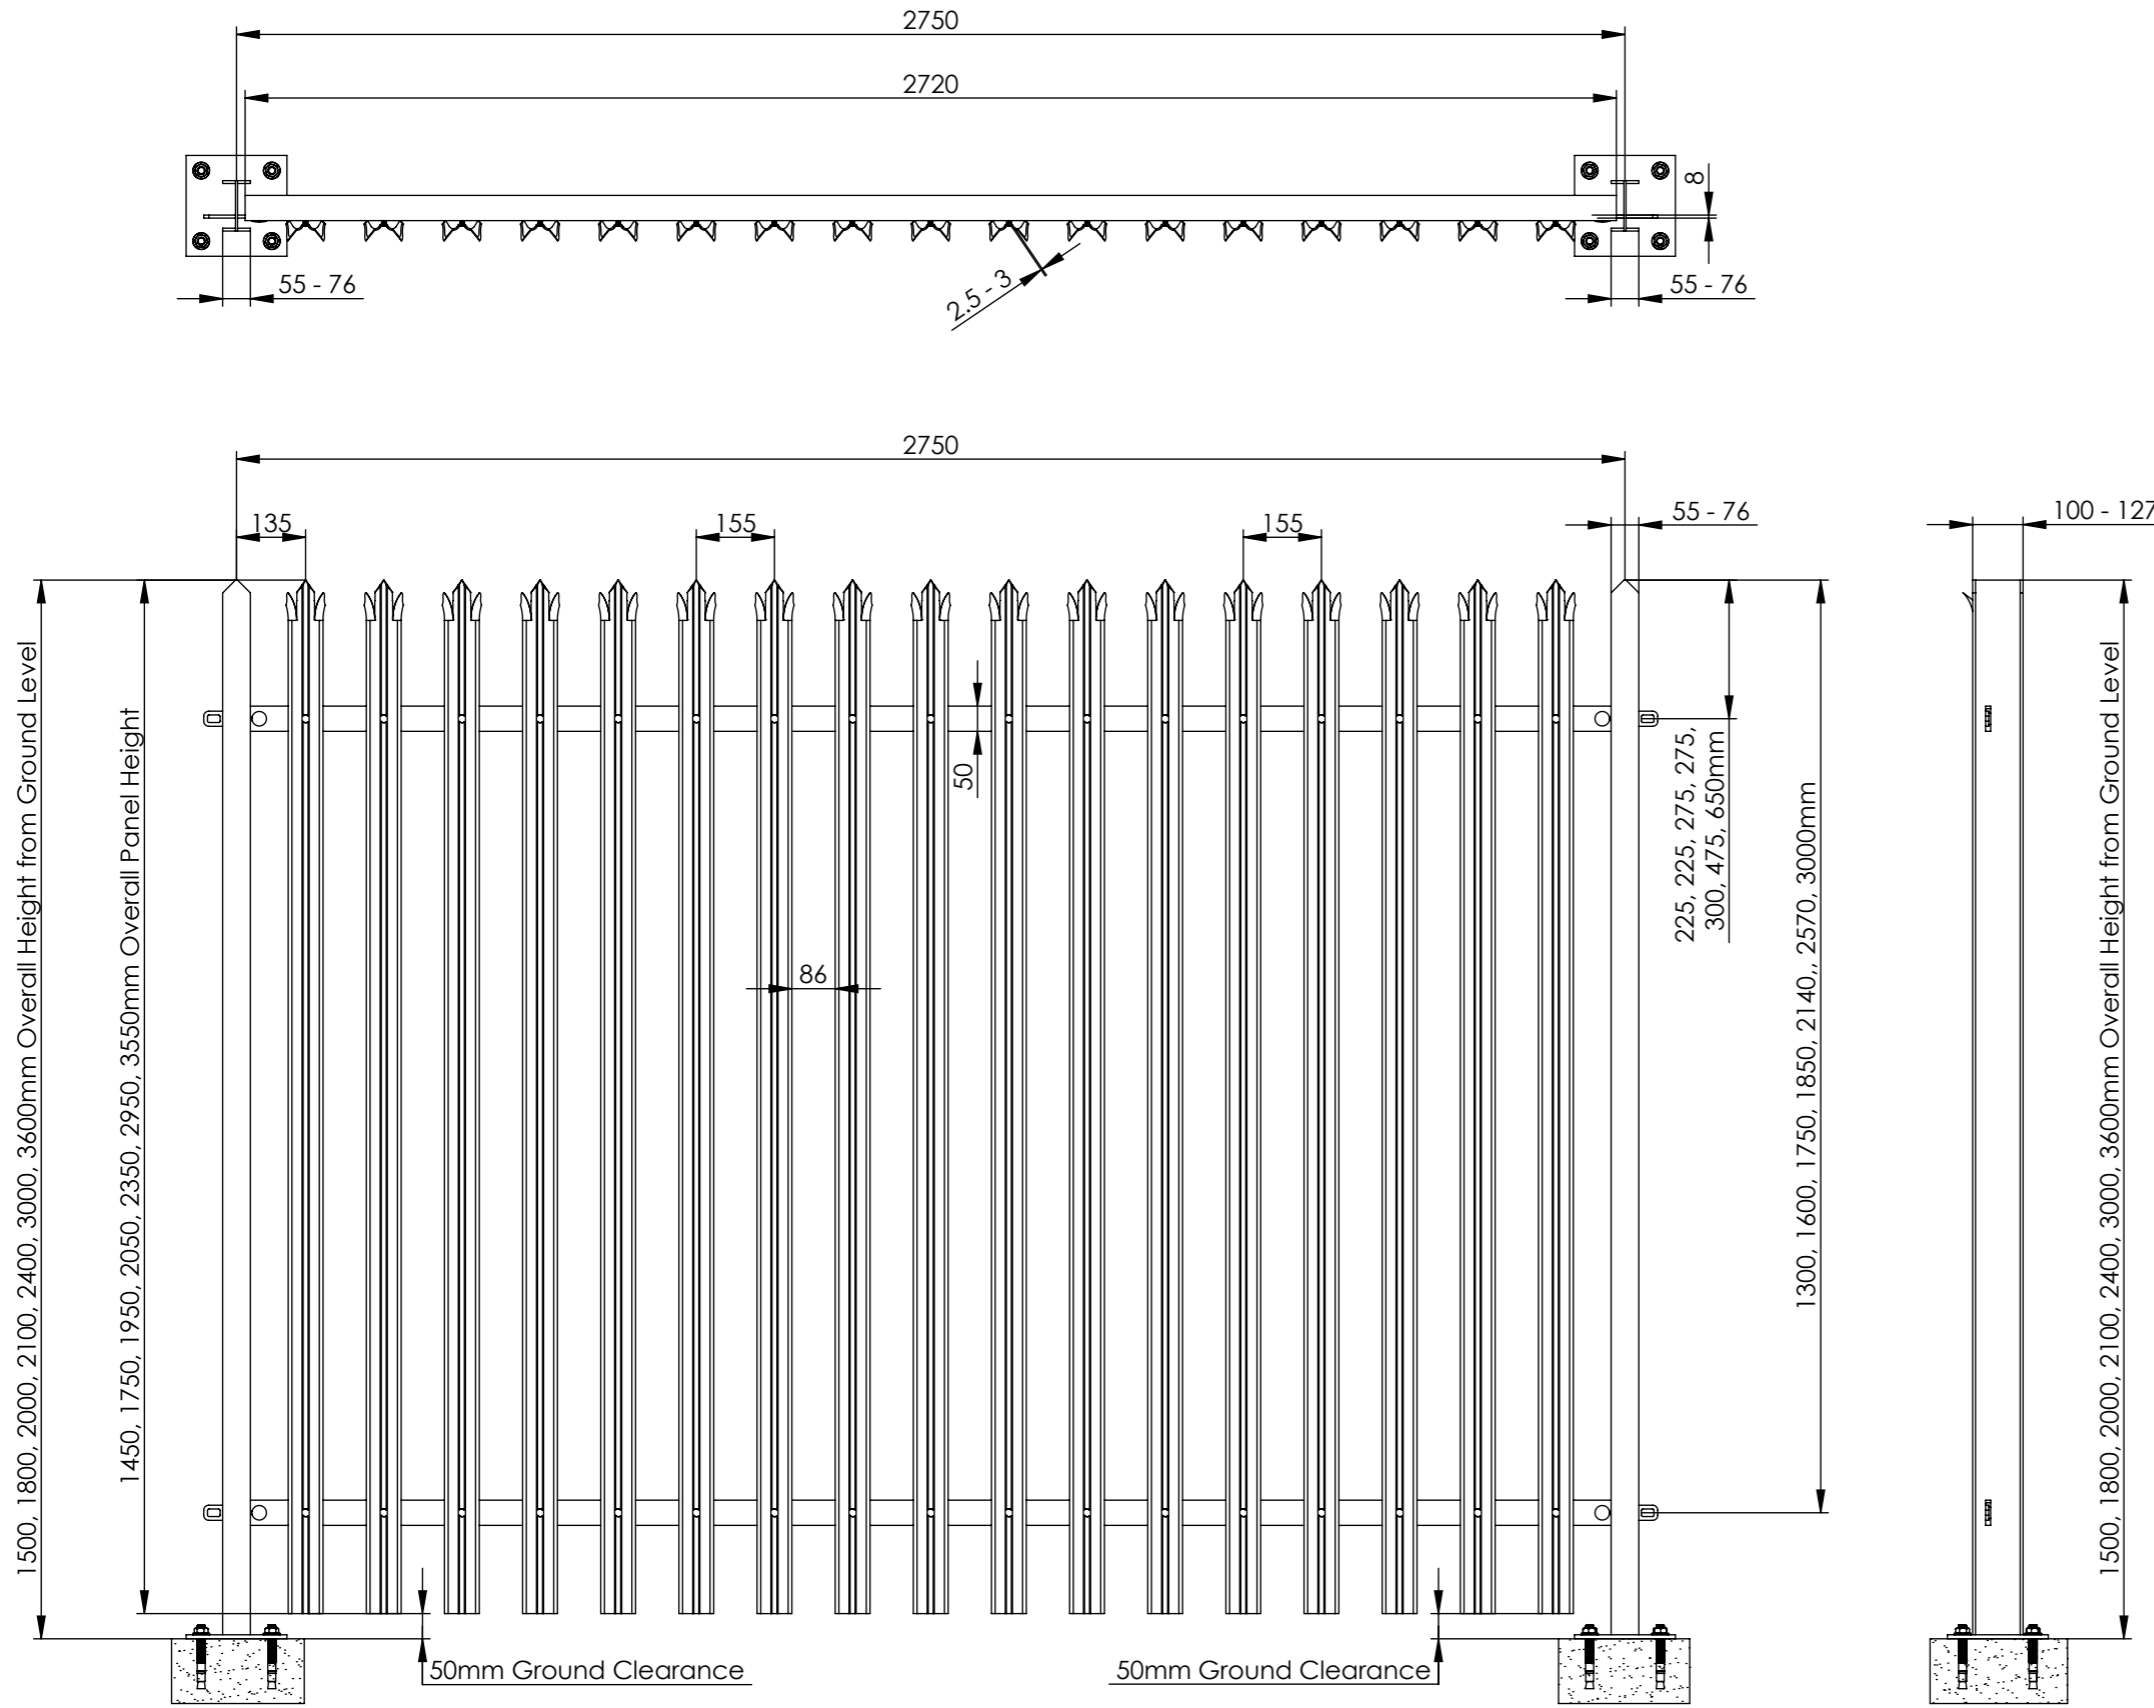

System Height & Post Size	
1.5m	(100x55)
1.8m	(100x55)
2.0m	(100x55)
2.1m	(100x55)
2.4m	(100x55)
3.0m	(127x76)
3.6m	(127x76)

REV	DESCRIPTION	DATE

NAME	DATE	 FirstFence® HIRE & SALES
DRAWN	W.P. 25/02/2026	
APVD		
Tolerance	0 - 50mm ± 0.2mm	SKU:
	> 50 - 500mm ± 1mm	PaliGuard®
	> 1000mm ± 3mm	
 Third Angle Projection		TITLE:
Material:	N/A	PaliGuard® - 1.5m - 3.6m High x 2.75m Wide W SECTION PALISADE 2.5MM TO 3.0MM PALE BOLT DOWN FENCING KIT
WEIGHT:	N/A	SCALE: 1:15
		REV
		A
		A3
		SHEET 4 OF 4